
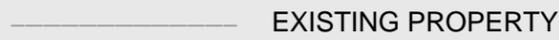


LEGEND

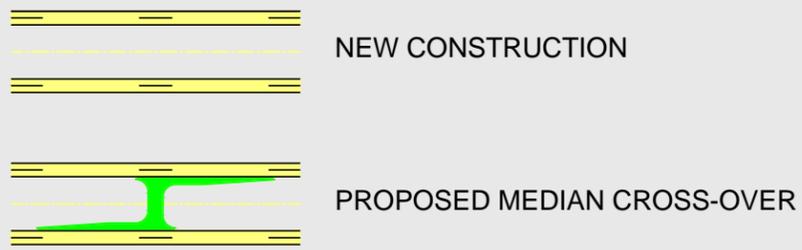

CHAINAGE NOTE:

THE CHAINAGE FOR THE HIGHWAY 17 MAINLINE HAS BEEN MODIFIED TO COINCIDE WITH MUNICIPAL BOUNDARIES. AS A RESULT, THE HIGHWAY 17 MAINLINE CHAINAGE VALUES SHOWN IN THE DESIGN PLATES ARE DIFFERENT THAN THE VALUES PROVIDED IN THE EA DOCUMENTATION.


THE TABLE BELOW PROVIDES THE NECESSARY OPERATION TO CONVERT THE CHAINAGE IN THE DESIGN PLATES TO THAT SHOWN IN THE EA DOCUMENTATION:

LIMITS	TO CONVERT CHAINAGE ON PLATES TO EA DOCUMENTATION
TOWNSHIP OF BONFIELD	SUBTRACT 5,205.1 m (1)
TOWNSHIP OF CALVIN	ADD 10,505.5 m
TOWNSHIP OF PAPINEAU-CAMERON	SUBTRACT 2,949.589 m

- 1) FOR EXAMPLE, IN BONFIELD IF THE DESIGN PLATE CHAINAGE IS 19+000, THE CHAINAGE IN THE EA DOCUMENTATION WOULD BE "19+000"-5,205.1="13+794.9"

GENERAL NOTES

- 1) PROPERTY ACCESS TREATMENTS (E.G., DRIVEWAY CLOSURES, REGRADING, REALIGNMENT, ETC.) ARE SUBJECT TO FURTHER DEVELOPMENT THROUGH SUBSEQUENT DESIGN PHASES.
- 2) THE PROPOSED ROW INDICATED IN THE PRELIMINARY DESIGN PLATES IS GREATER THAN THE STANDARD 110m ROW IN SOME AREAS TO ACCOMMODATE GRADING LIMITS IN AREAS OF DEEP CUT AND HIGH FILL.

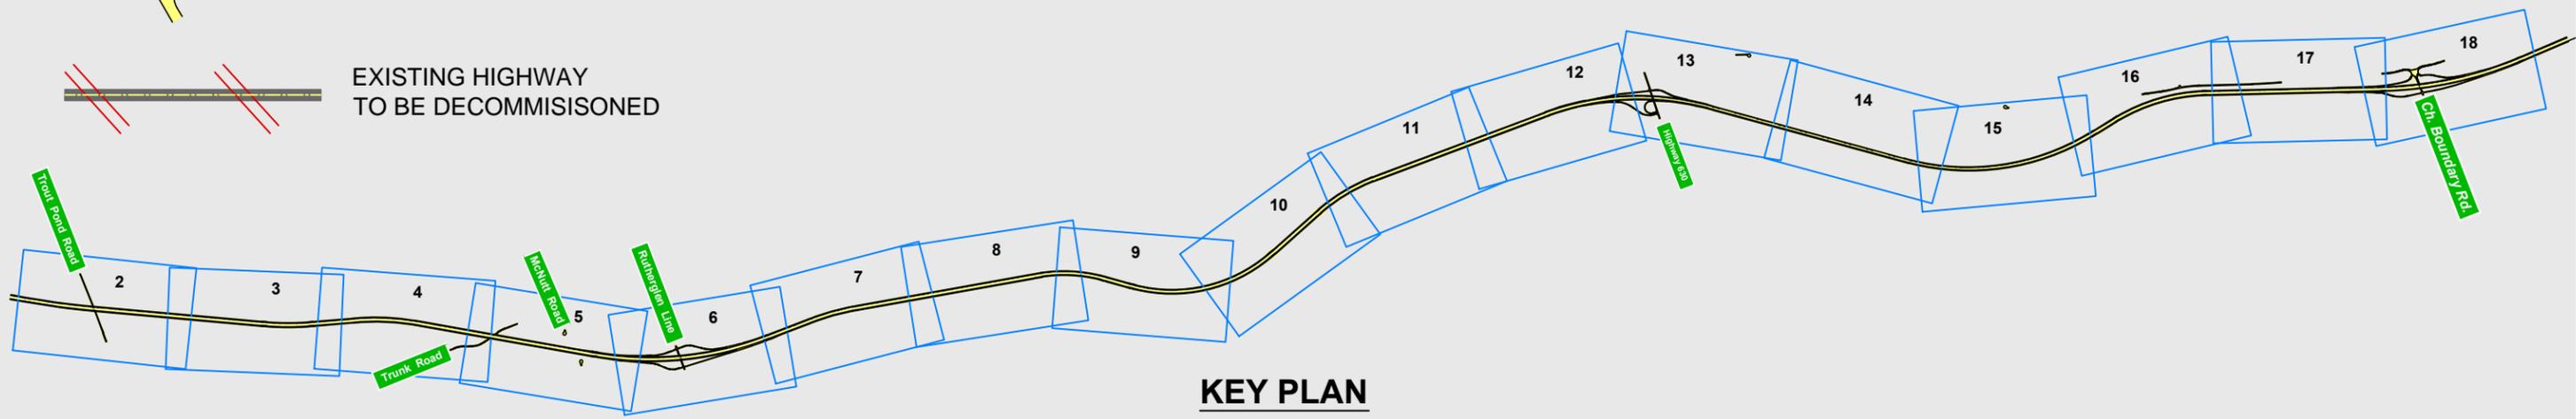


KEY PLAN


Approved: TABLOID 279mm x 432mm
 Checked: JN
 Designer: ZM
 Project Management Initials:
 Last saved by: MJUACEVCZ(2014-08-15), Last Plotted: 2014-08-15, File name: P:\60241599\00-CADD\BIM\WIP\C\ISHEET\1\BY17\PLAN-1 TO 4000\PL_PDR-LEGEND SHEET.DWG

This drawing has been prepared for the use of AECOM's client and may not be used, reproduced or relied upon by third parties, except as agreed by AECOM and its client, as required by law or for use by governmental reviewing agencies. AECOM accepts no responsibility and denies any liability whatsoever, to any party that modifies this drawing without AECOM's express written consent.
Do not scale this document. All measurements must be obtained from stated dimensions.

		PROJECT: HIGHWAY 17 BONFIELD EASTERLY PRELIMINARY DESIGN G.W.P.NO. 5670-10-00	PROJECT No.: 60241599
		DRAWING: LEGEND AND GENERAL NOTES	DRAWING No.: 1

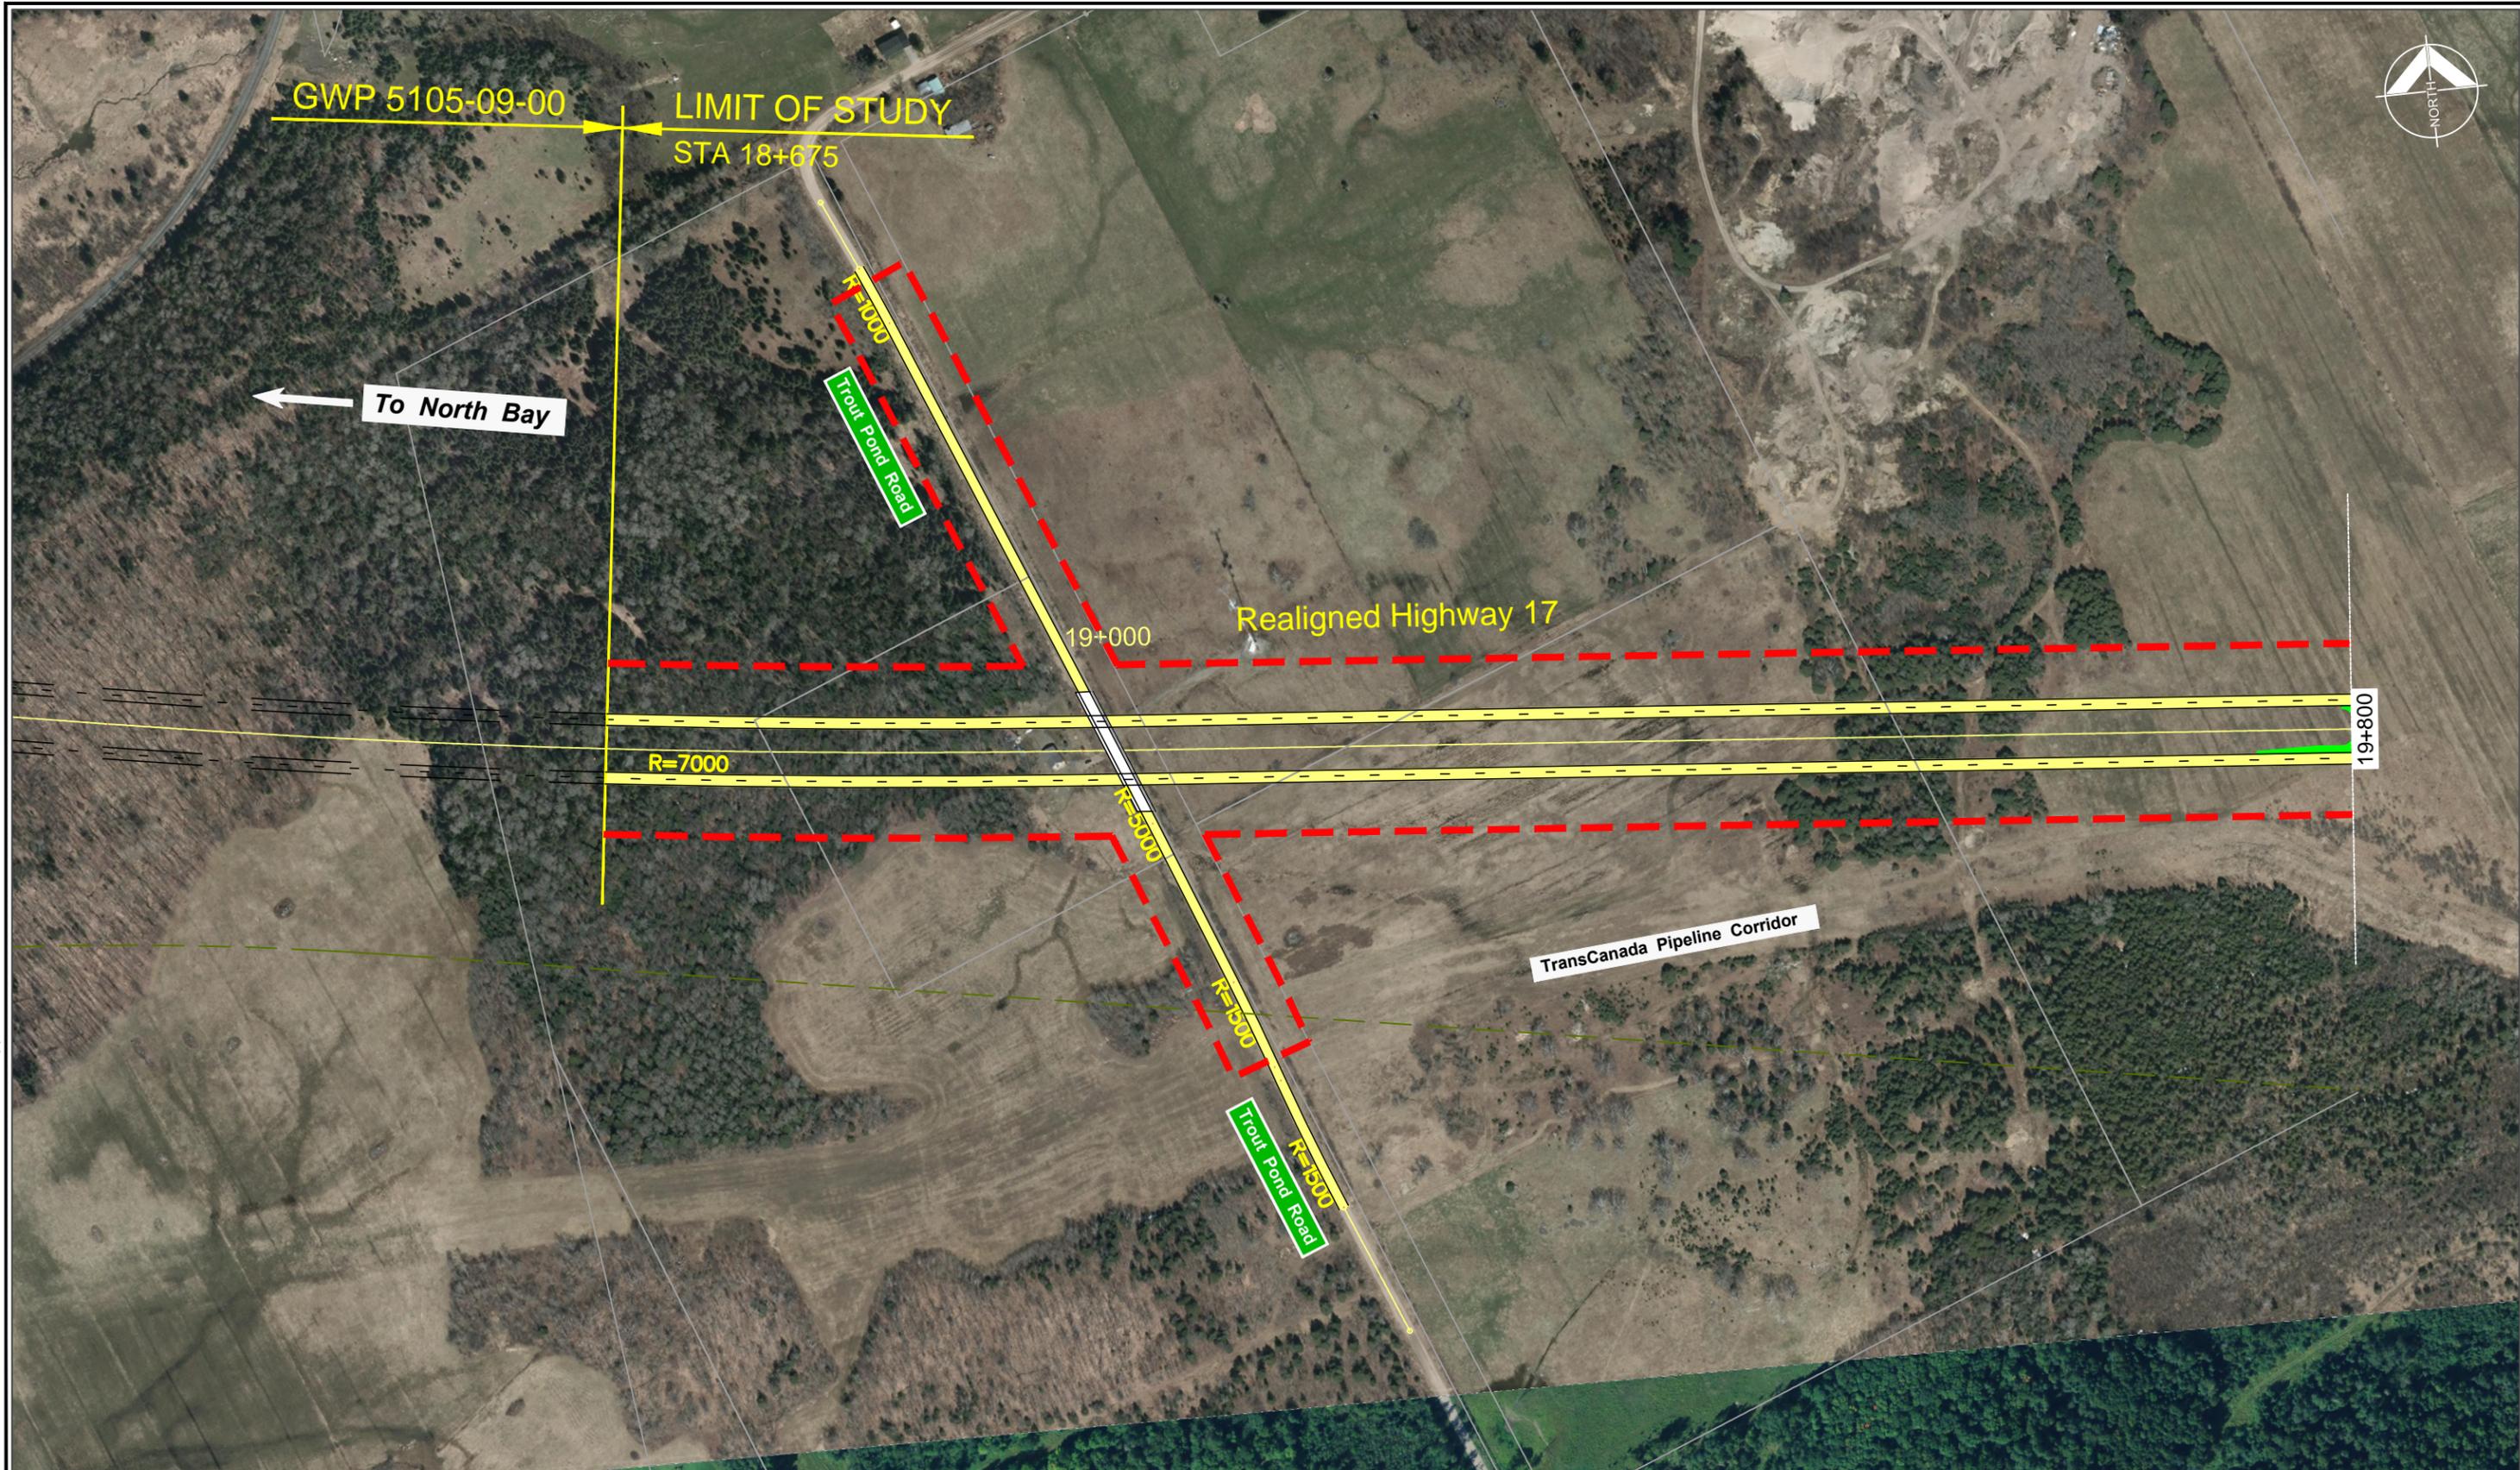


LEGEND:	
	NEW CONSTRUCTION
	PROPOSED WATERCOURSE REALIGNMENT
	PROPOSED HIGHWAY RIGHT OF WAY
	PROPOSED BRIDGE OR CULVERT

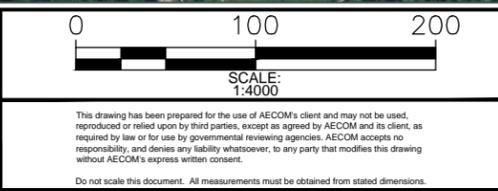


PROJECT: HIGHWAY 17 BONFIELD EASTERLY
 PRELIMINARY DESIGN
 G.W.P.NO. 5670-10-00

DRAWING: PREFERRED PLAN
 STA: 18+675 TO 19+800 (BONFIELD)

PROJECT No.: 60241599
 DRAWING No.: 2

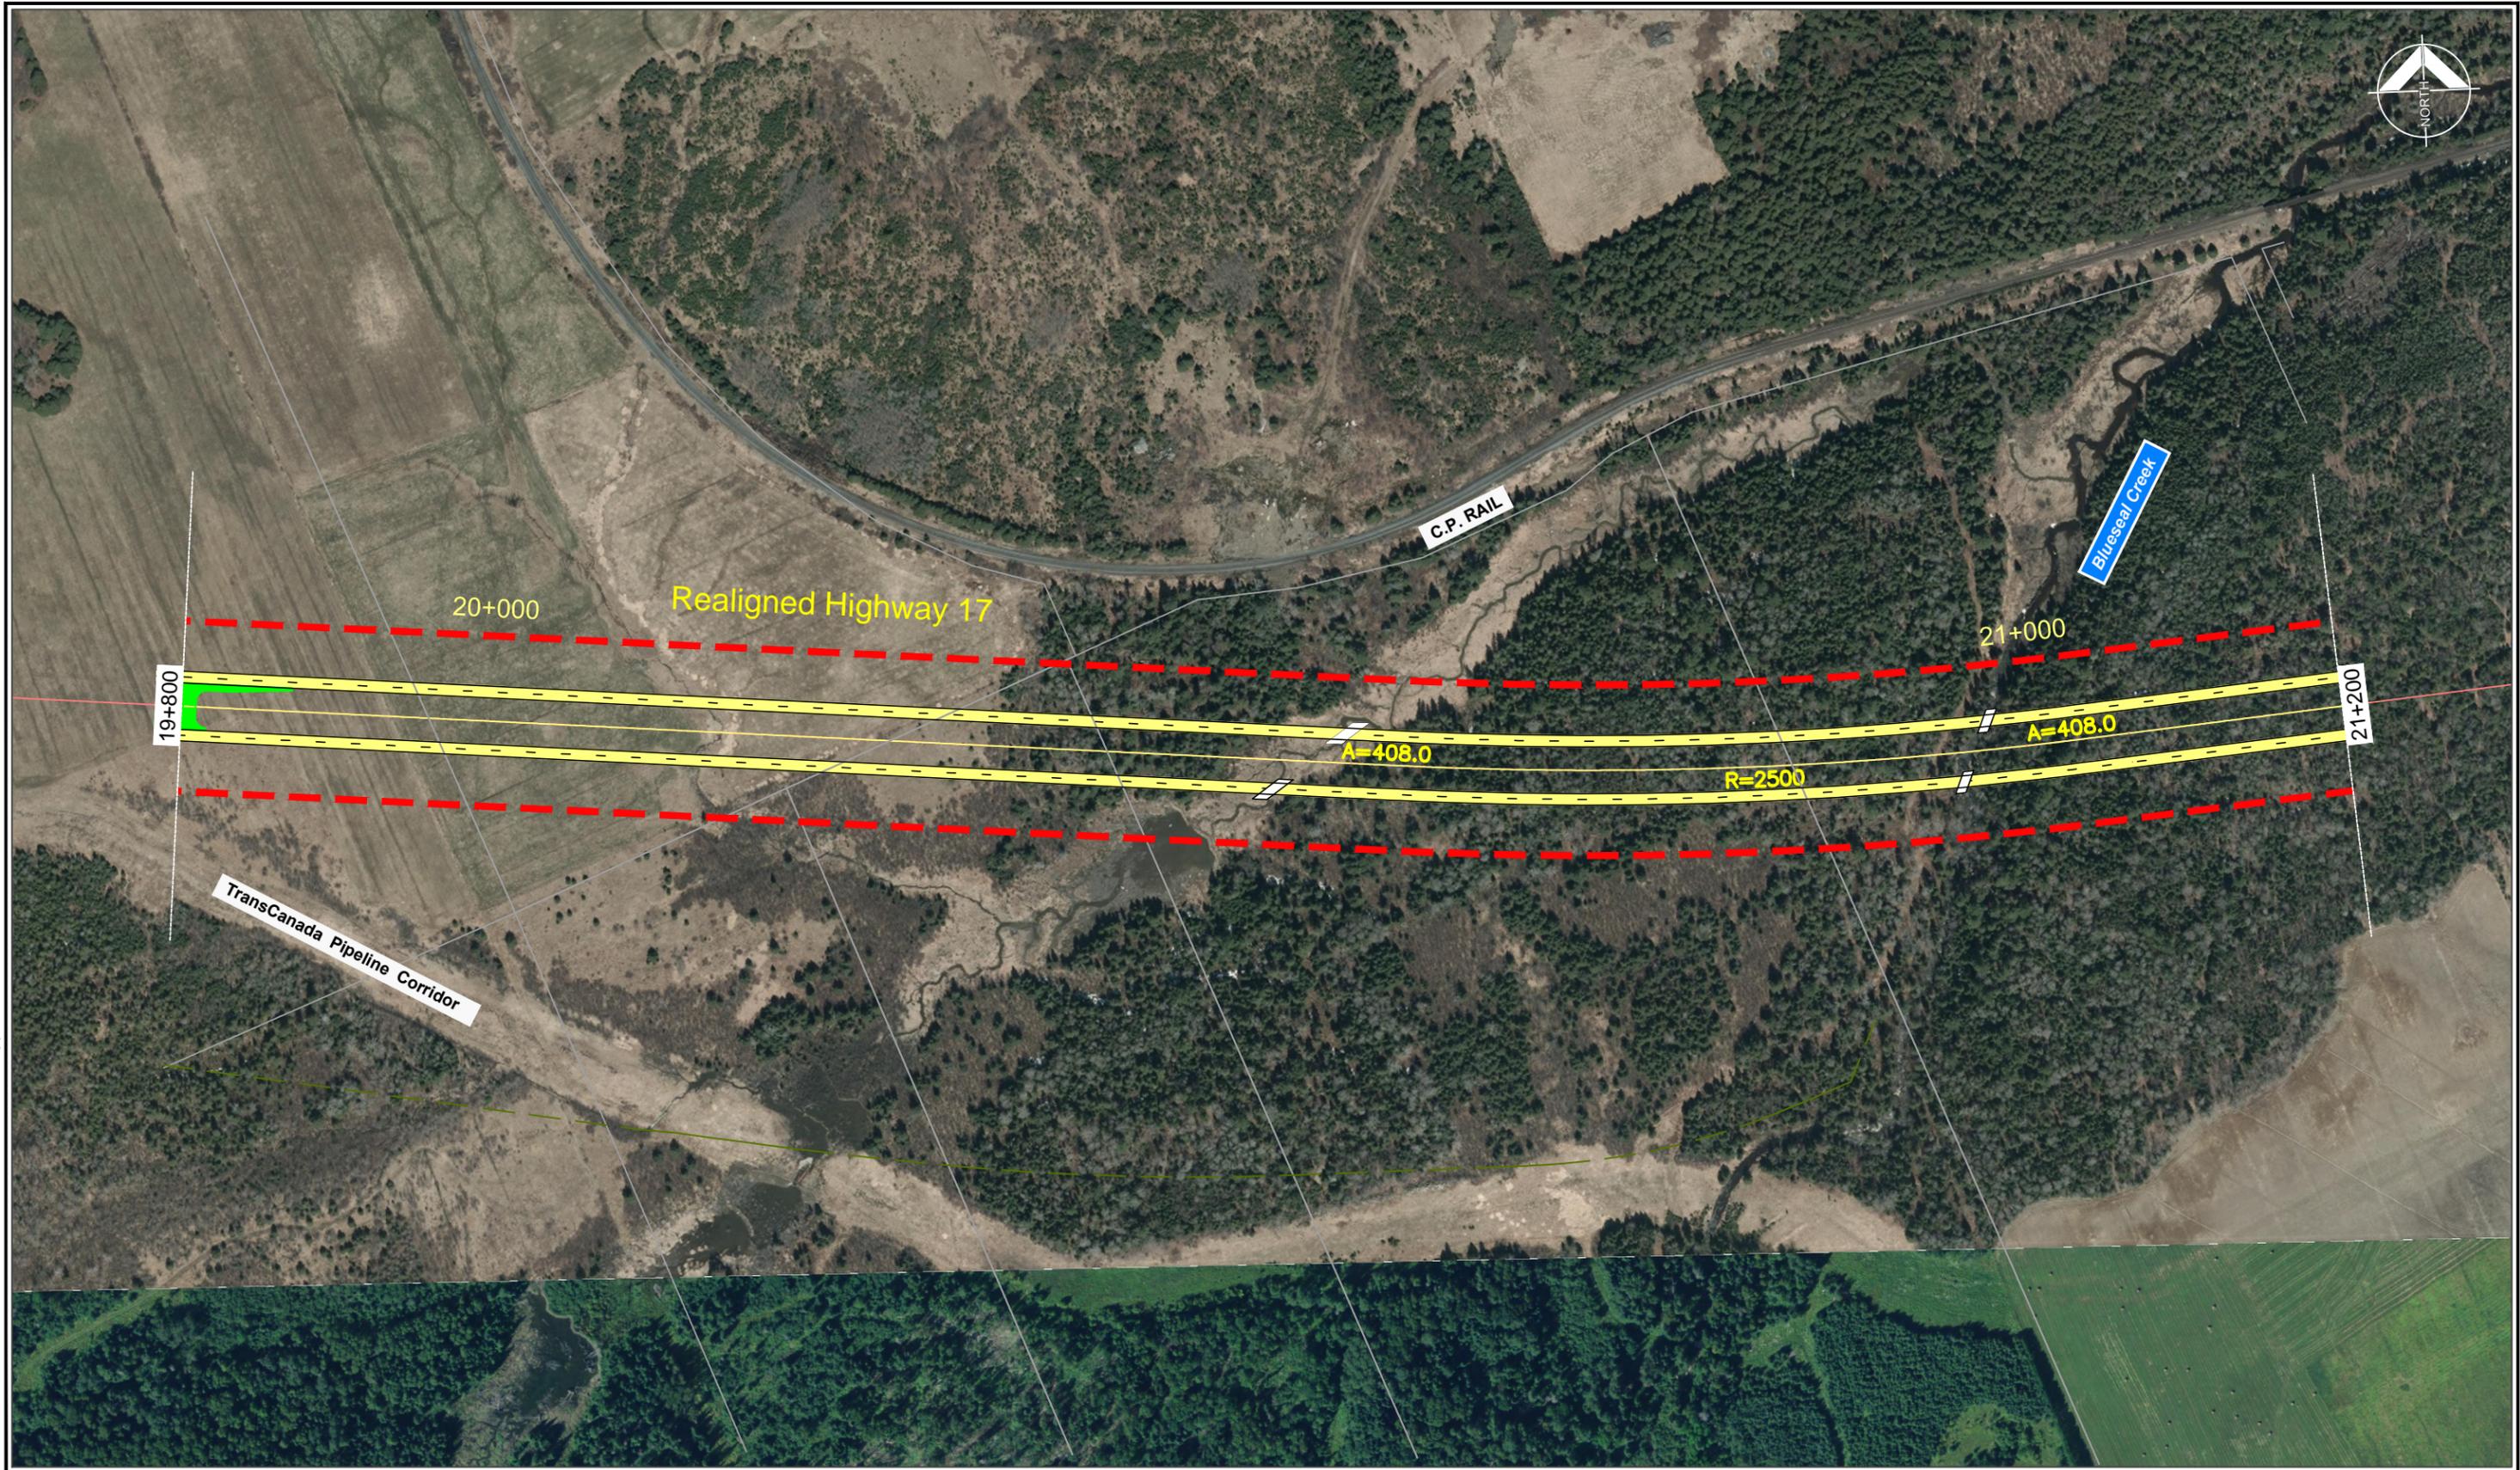


LEGEND:	
	NEW CONSTRUCTION
	PROPOSED WATERCOURSE REALIGNMENT
	PROPOSED HIGHWAY RIGHT OF WAY
	PROPOSED BRIDGE OR CULVERT

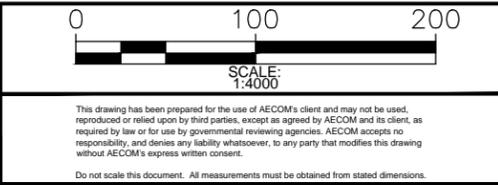

PROJECT: HIGHWAY 17 BONFIELD EASTERLY PRELIMINARY DESIGN
 G.W.P.NO. 5670-10-00


DRAWING: PREFERRED PLAN
 STA: 19+800 TO 21+200 (BONFIELD)

PROJECT No.: 60241599
 DRAWING No.: 3

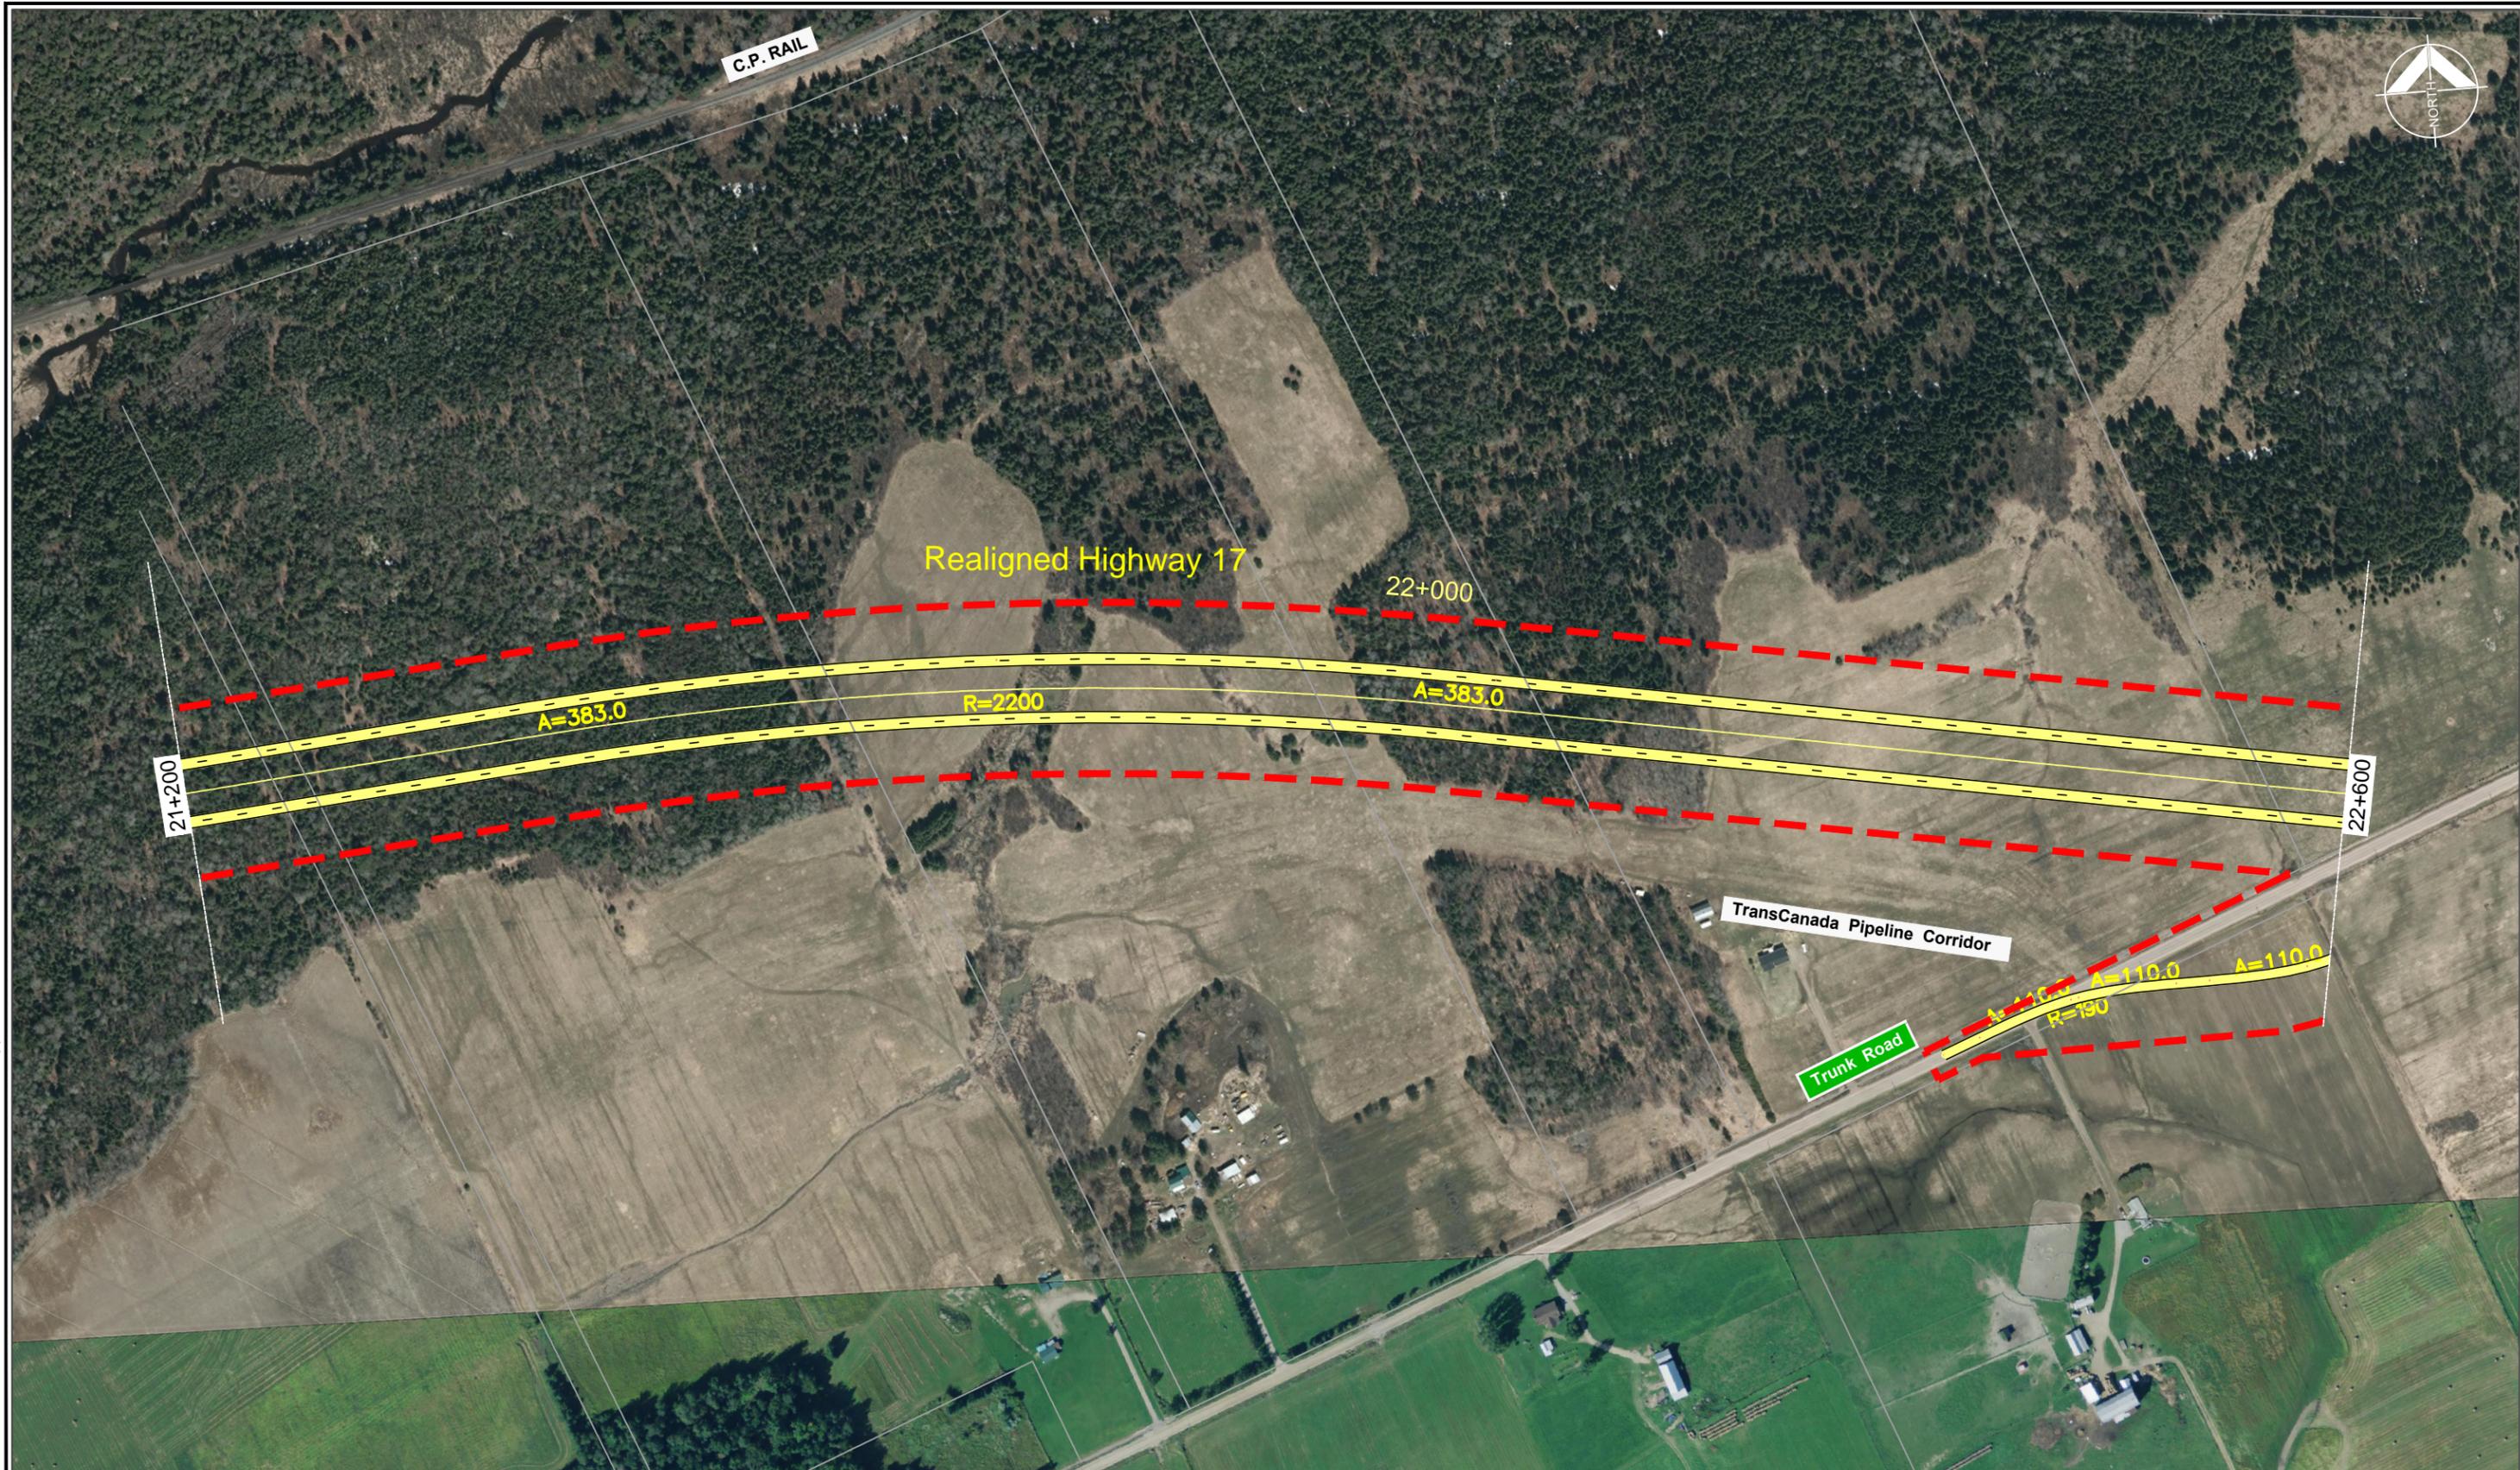

LEGEND:


	NEW CONSTRUCTION		PROPOSED WATERCOURSE REALIGNMENT
	PROPOSED HIGHWAY RIGHT OF WAY		
	PROPOSED BRIDGE OR CULVERT		

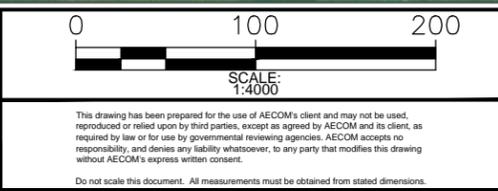

PROJECT: HIGHWAY 17 BONFIELD EASTERLY PRELIMINARY DESIGN
 G.W.P.NO. 5670-10-00


DRAWING: PREFERRED PLAN
 STA: 21+200 TO 22+600 (BONFIELD)

PROJECT No.: 60241599
 DRAWING No.: 4

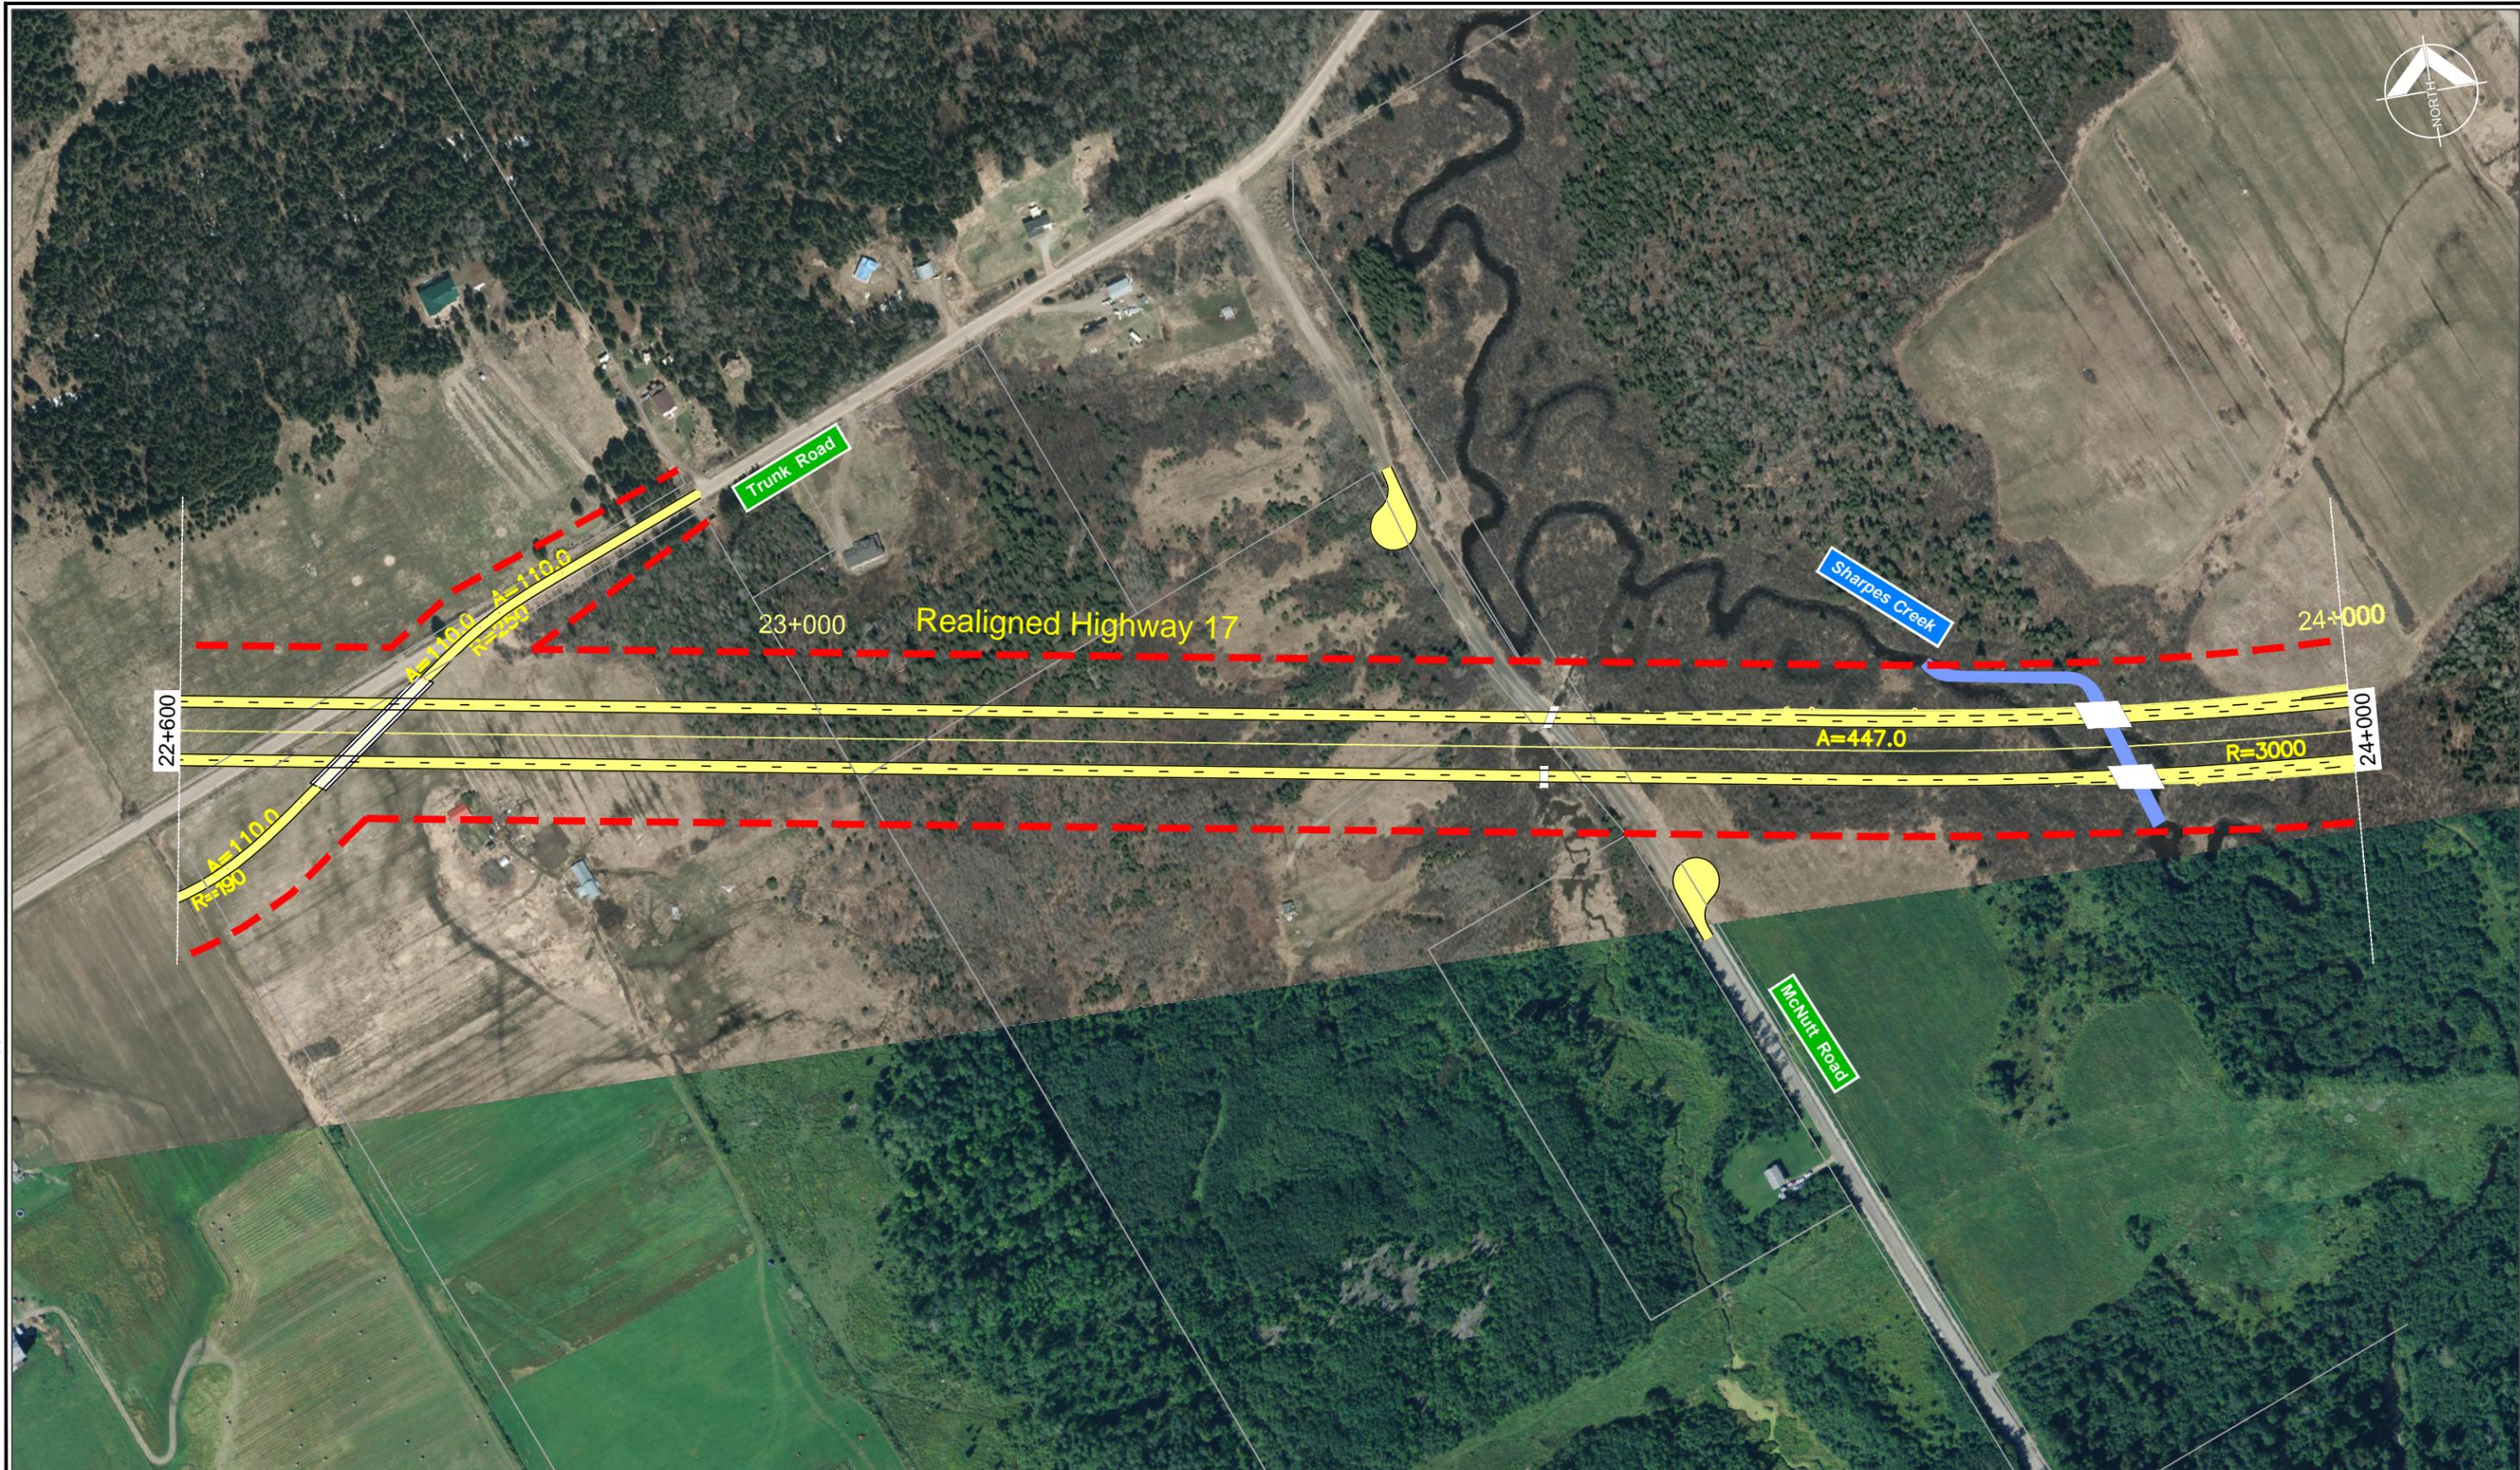

LEGEND:


	NEW CONSTRUCTION		PROPOSED WATERCOURSE REALIGNMENT
	PROPOSED HIGHWAY RIGHT OF WAY		PROPOSED BRIDGE OR CULVERT

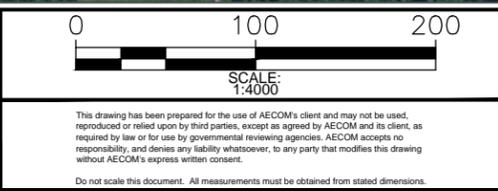

PROJECT: HIGHWAY 17 BONFIELD EASTERLY PRELIMINARY DESIGN
 G.W.P.NO. 5670-10-00


DRAWING: PREFERRED PLAN
 STA: 22+600 TO 24+000 (BONFIELD)

PROJECT No.: 60241599
 DRAWING No.: 5

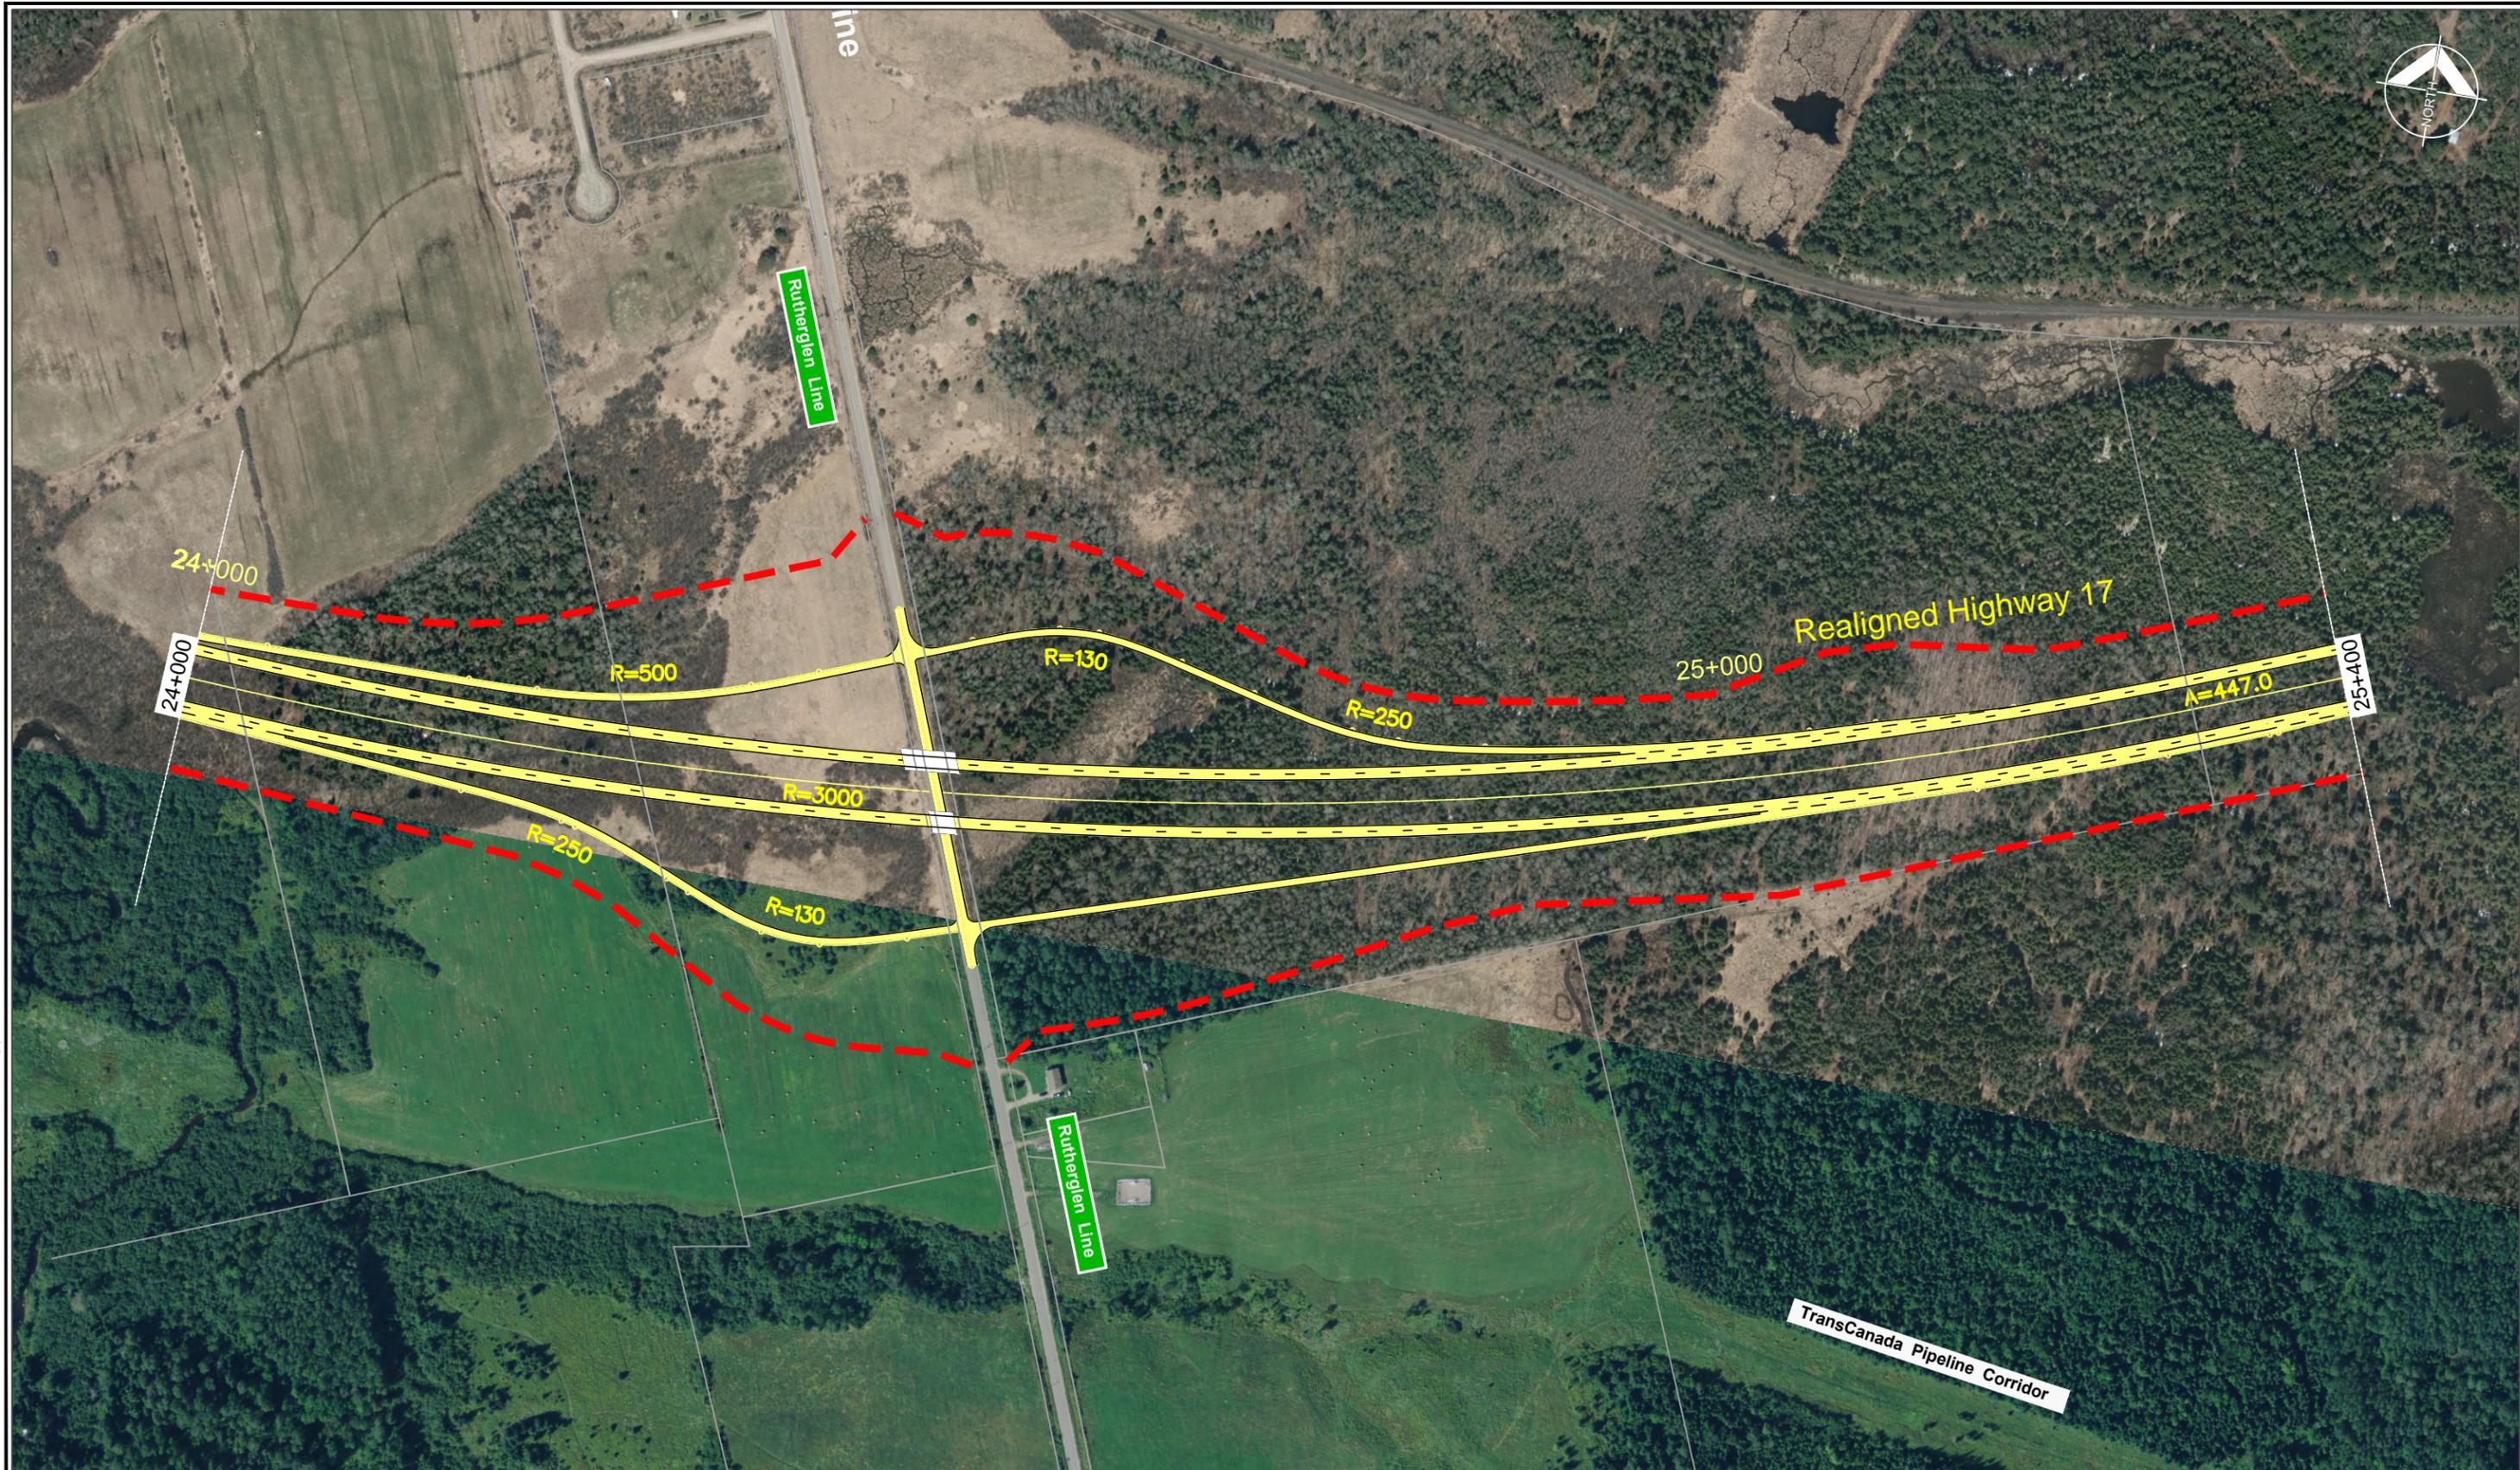

LEGEND:


	NEW CONSTRUCTION		PROPOSED WATERCOURSE REALIGNMENT
	PROPOSED HIGHWAY RIGHT OF WAY		PROPOSED BRIDGE OR CULVERT

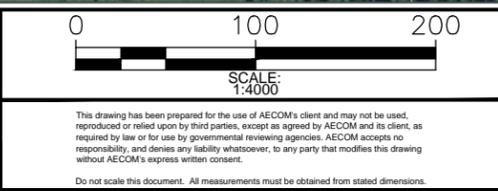

PROJECT: HIGHWAY 17 BONFIELD EASTERLY PRELIMINARY DESIGN
 G.W.P.NO. 5670-10-00


DRAWING: PREFERRED PLAN
 STA: 24+000 TO 25+400 (BONFIELD)

PROJECT No.: 60241599
 DRAWING No.: 6

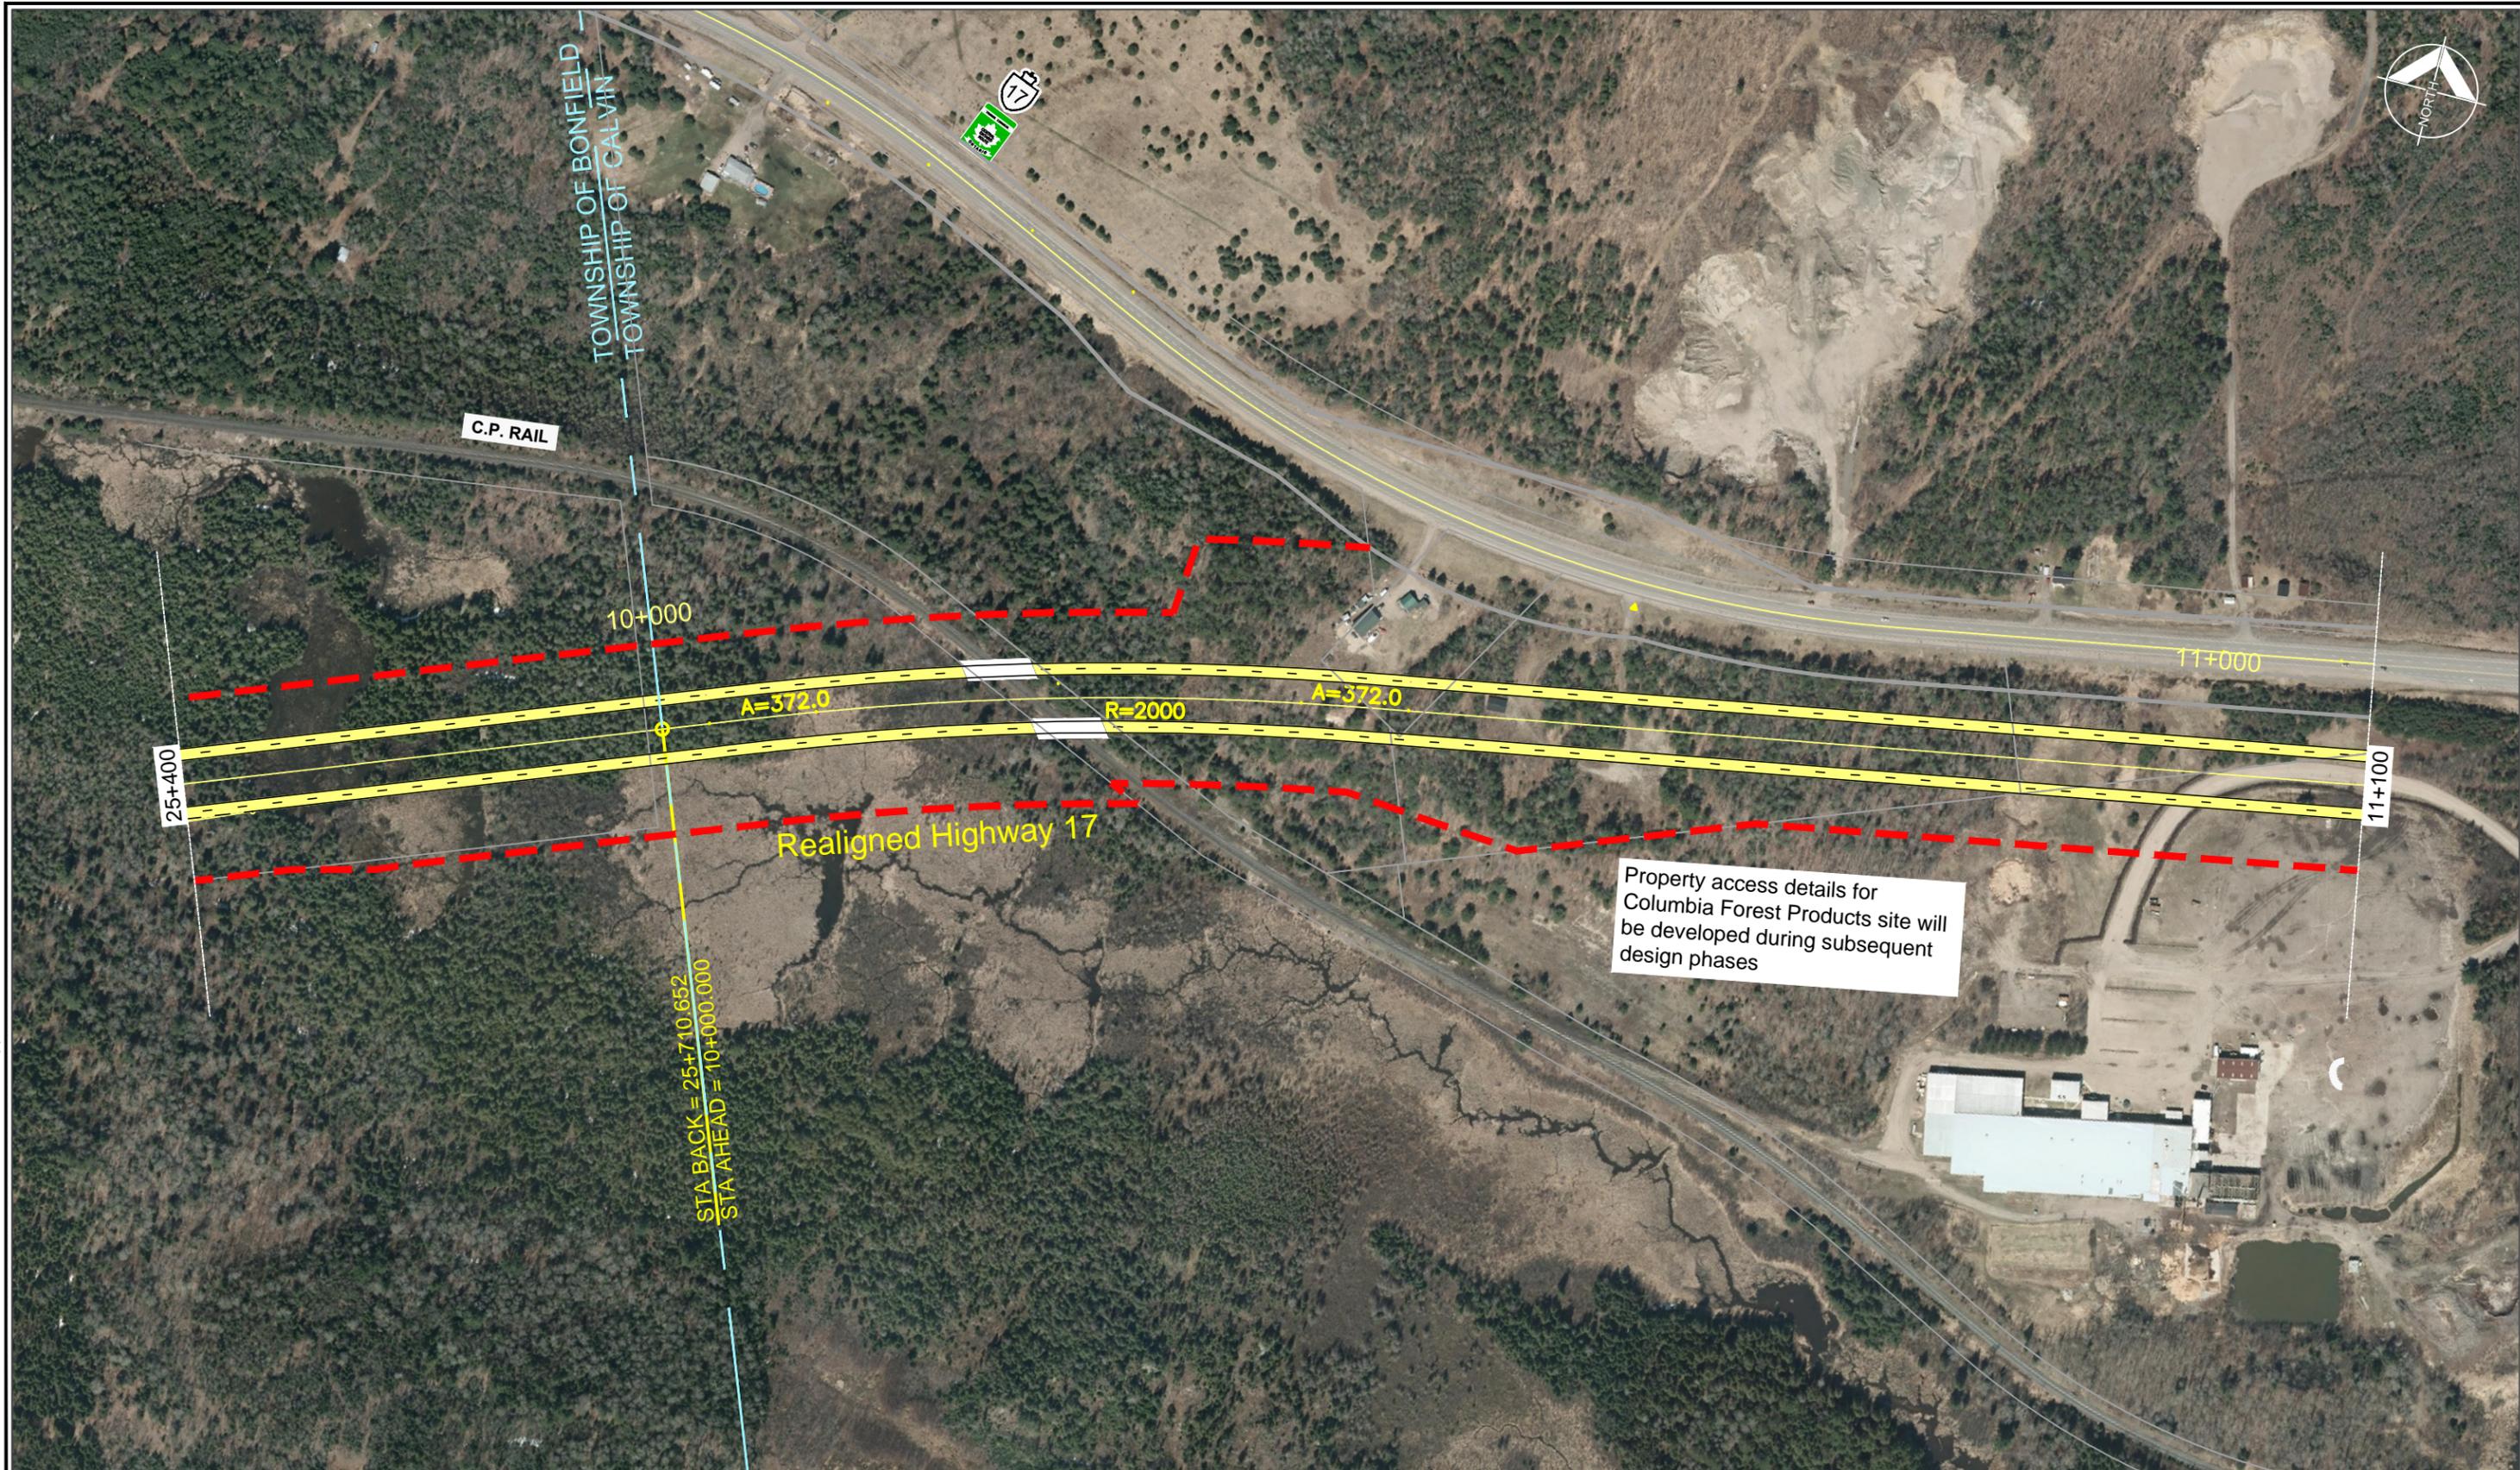


LEGEND:

	NEW CONSTRUCTION		PROPOSED WATERCOURSE REALIGNMENT
	PROPOSED HIGHWAY RIGHT OF WAY		PROPOSED BRIDGE OR CULVERT

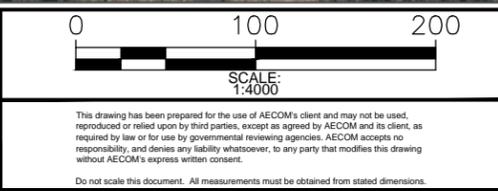


PROJECT:	HIGHWAY 17 BONFIELD EASTERLY PRELIMINARY DESIGN G.W.P.NO. 5670-10-00	PROJECT No.:	60241599
DRAWING:	PREFERRED PLAN STA: 25+400 (BONFIELD) TO 11+100 (CALVIN)	DRAWING No.:	7

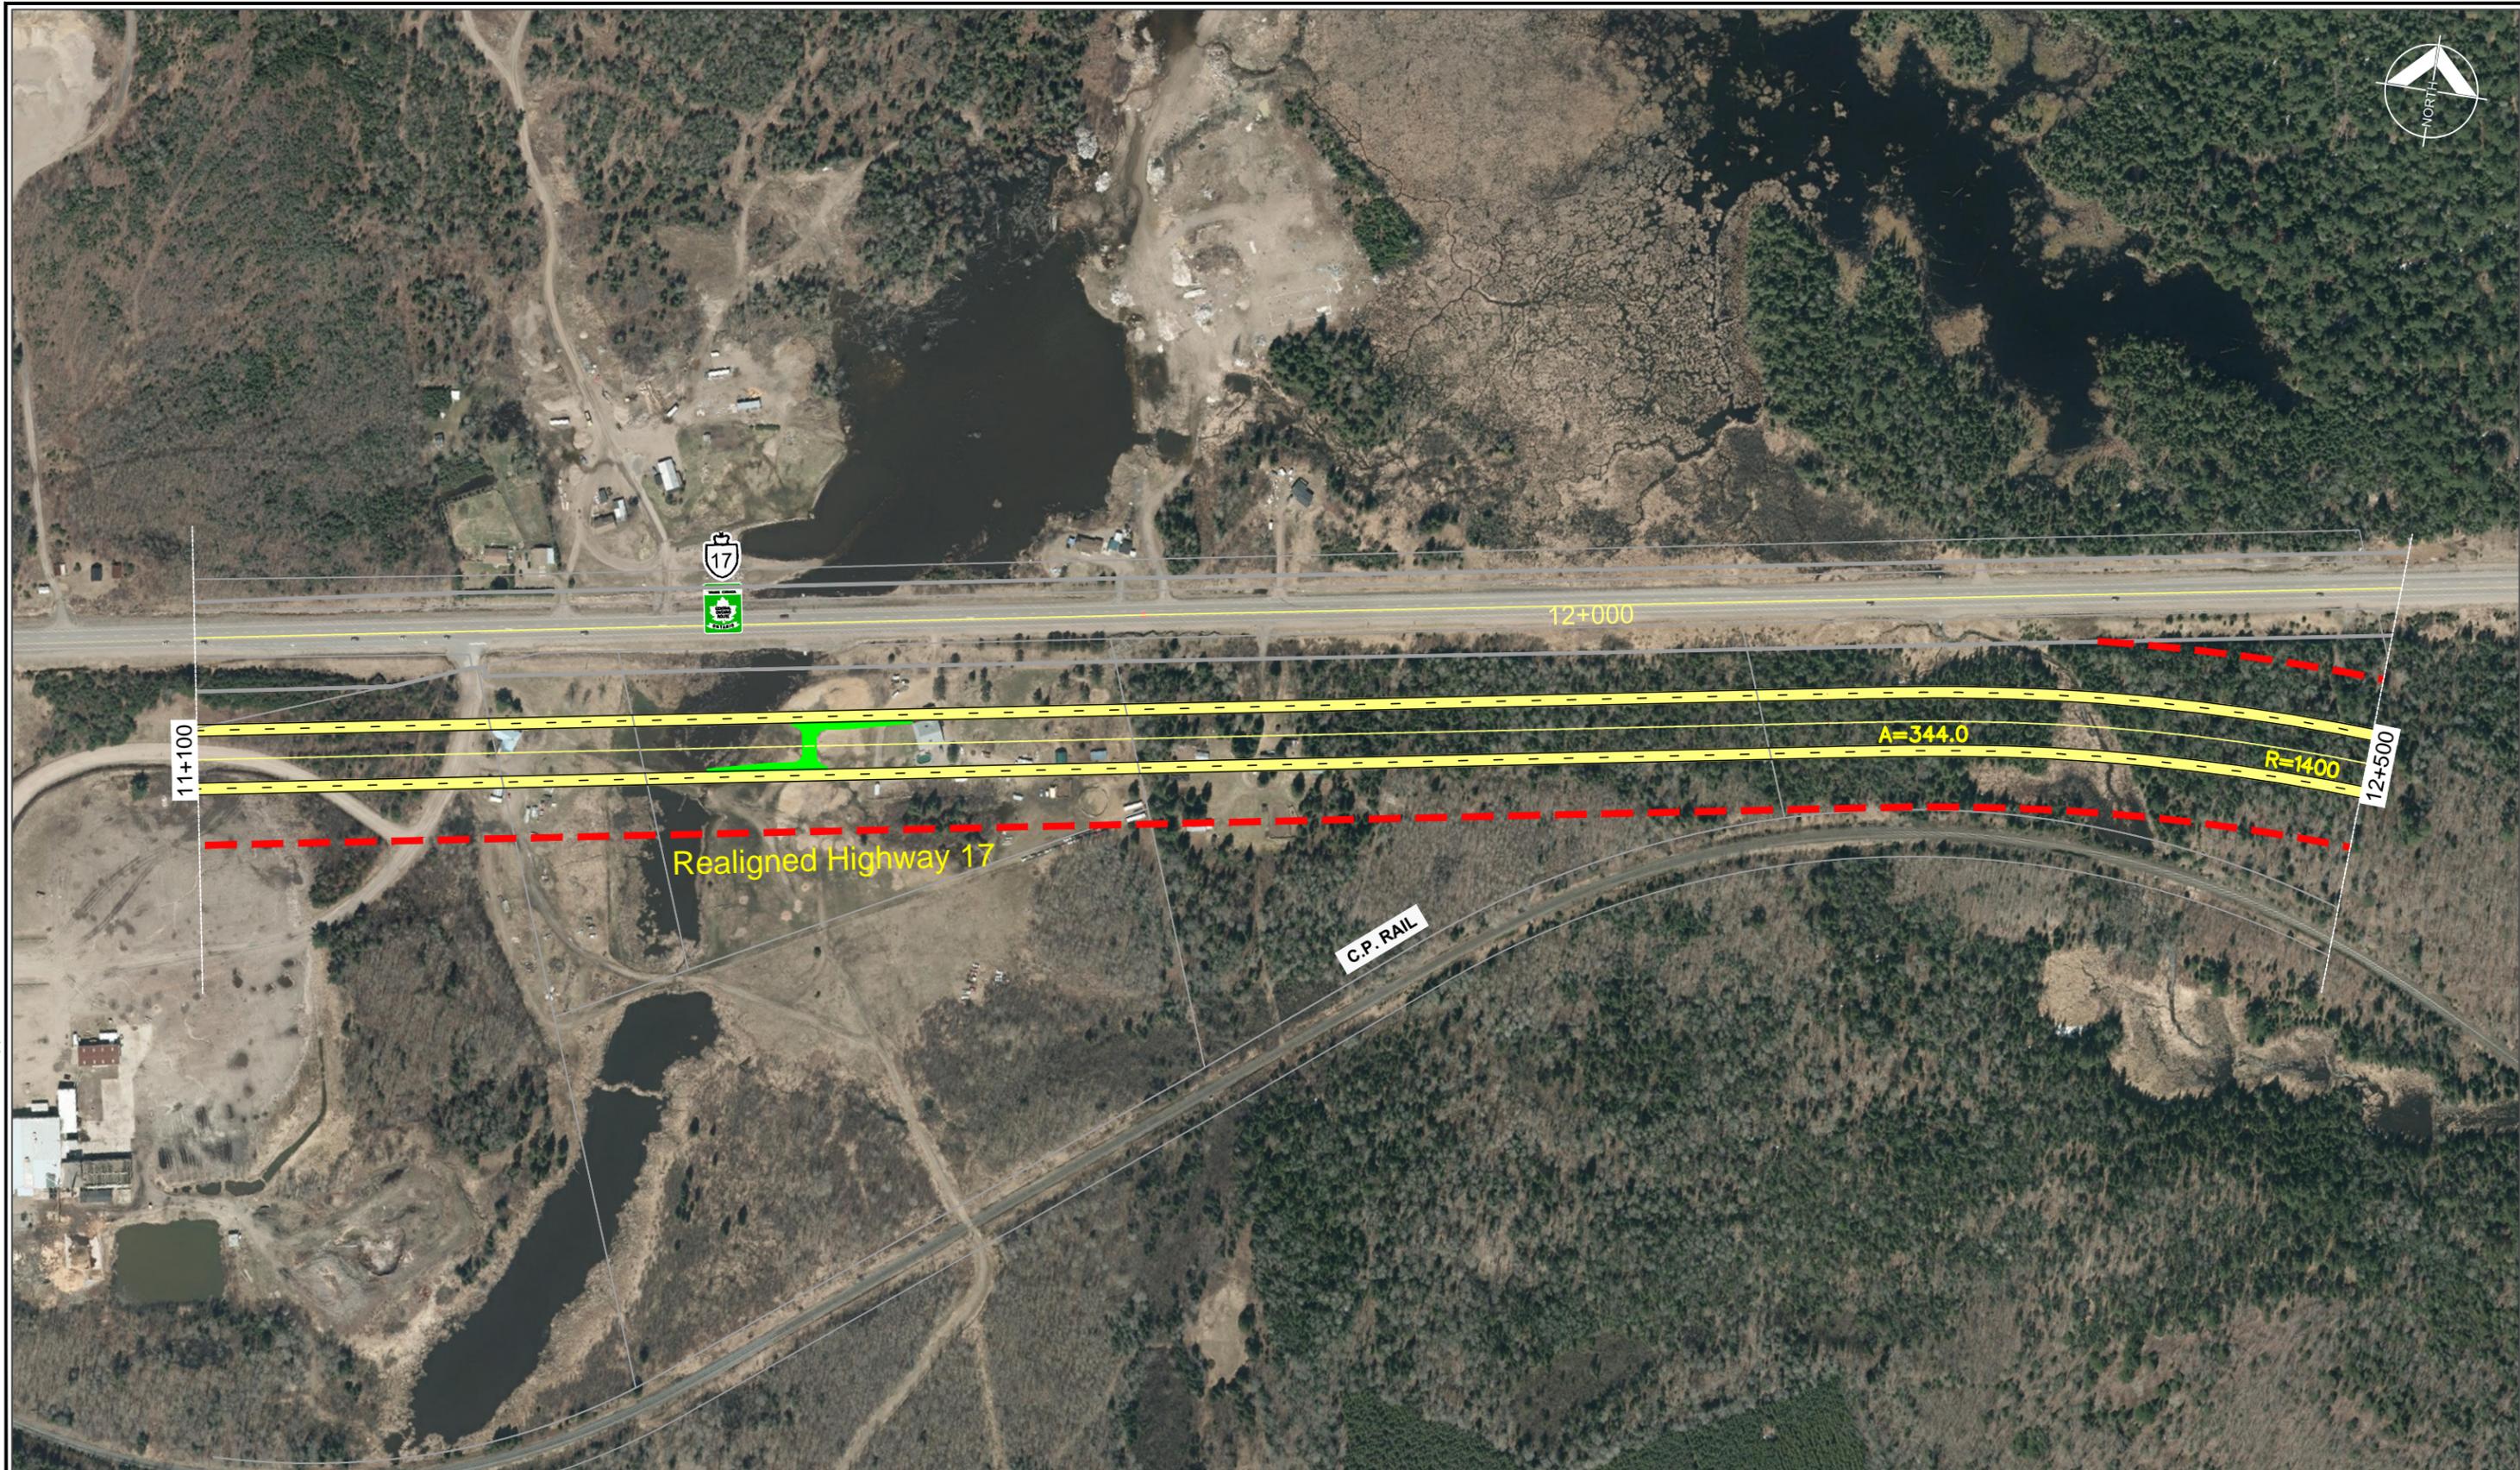

LEGEND:


	NEW CONSTRUCTION		PROPOSED WATERCOURSE REALIGNMENT
	PROPOSED HIGHWAY RIGHT OF WAY		PROPOSED BRIDGE OR CULVERT

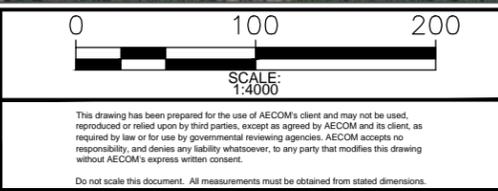

PROJECT: HIGHWAY 17 BONFIELD EASTERLY PRELIMINARY DESIGN
 G.W.P.NO. 5670-10-00

DRAWING: PREFERRED PLAN
 STA: 11+100 TO 12+500 (CALVIN)

PROJECT No.: 60241599
 DRAWING No.: 8

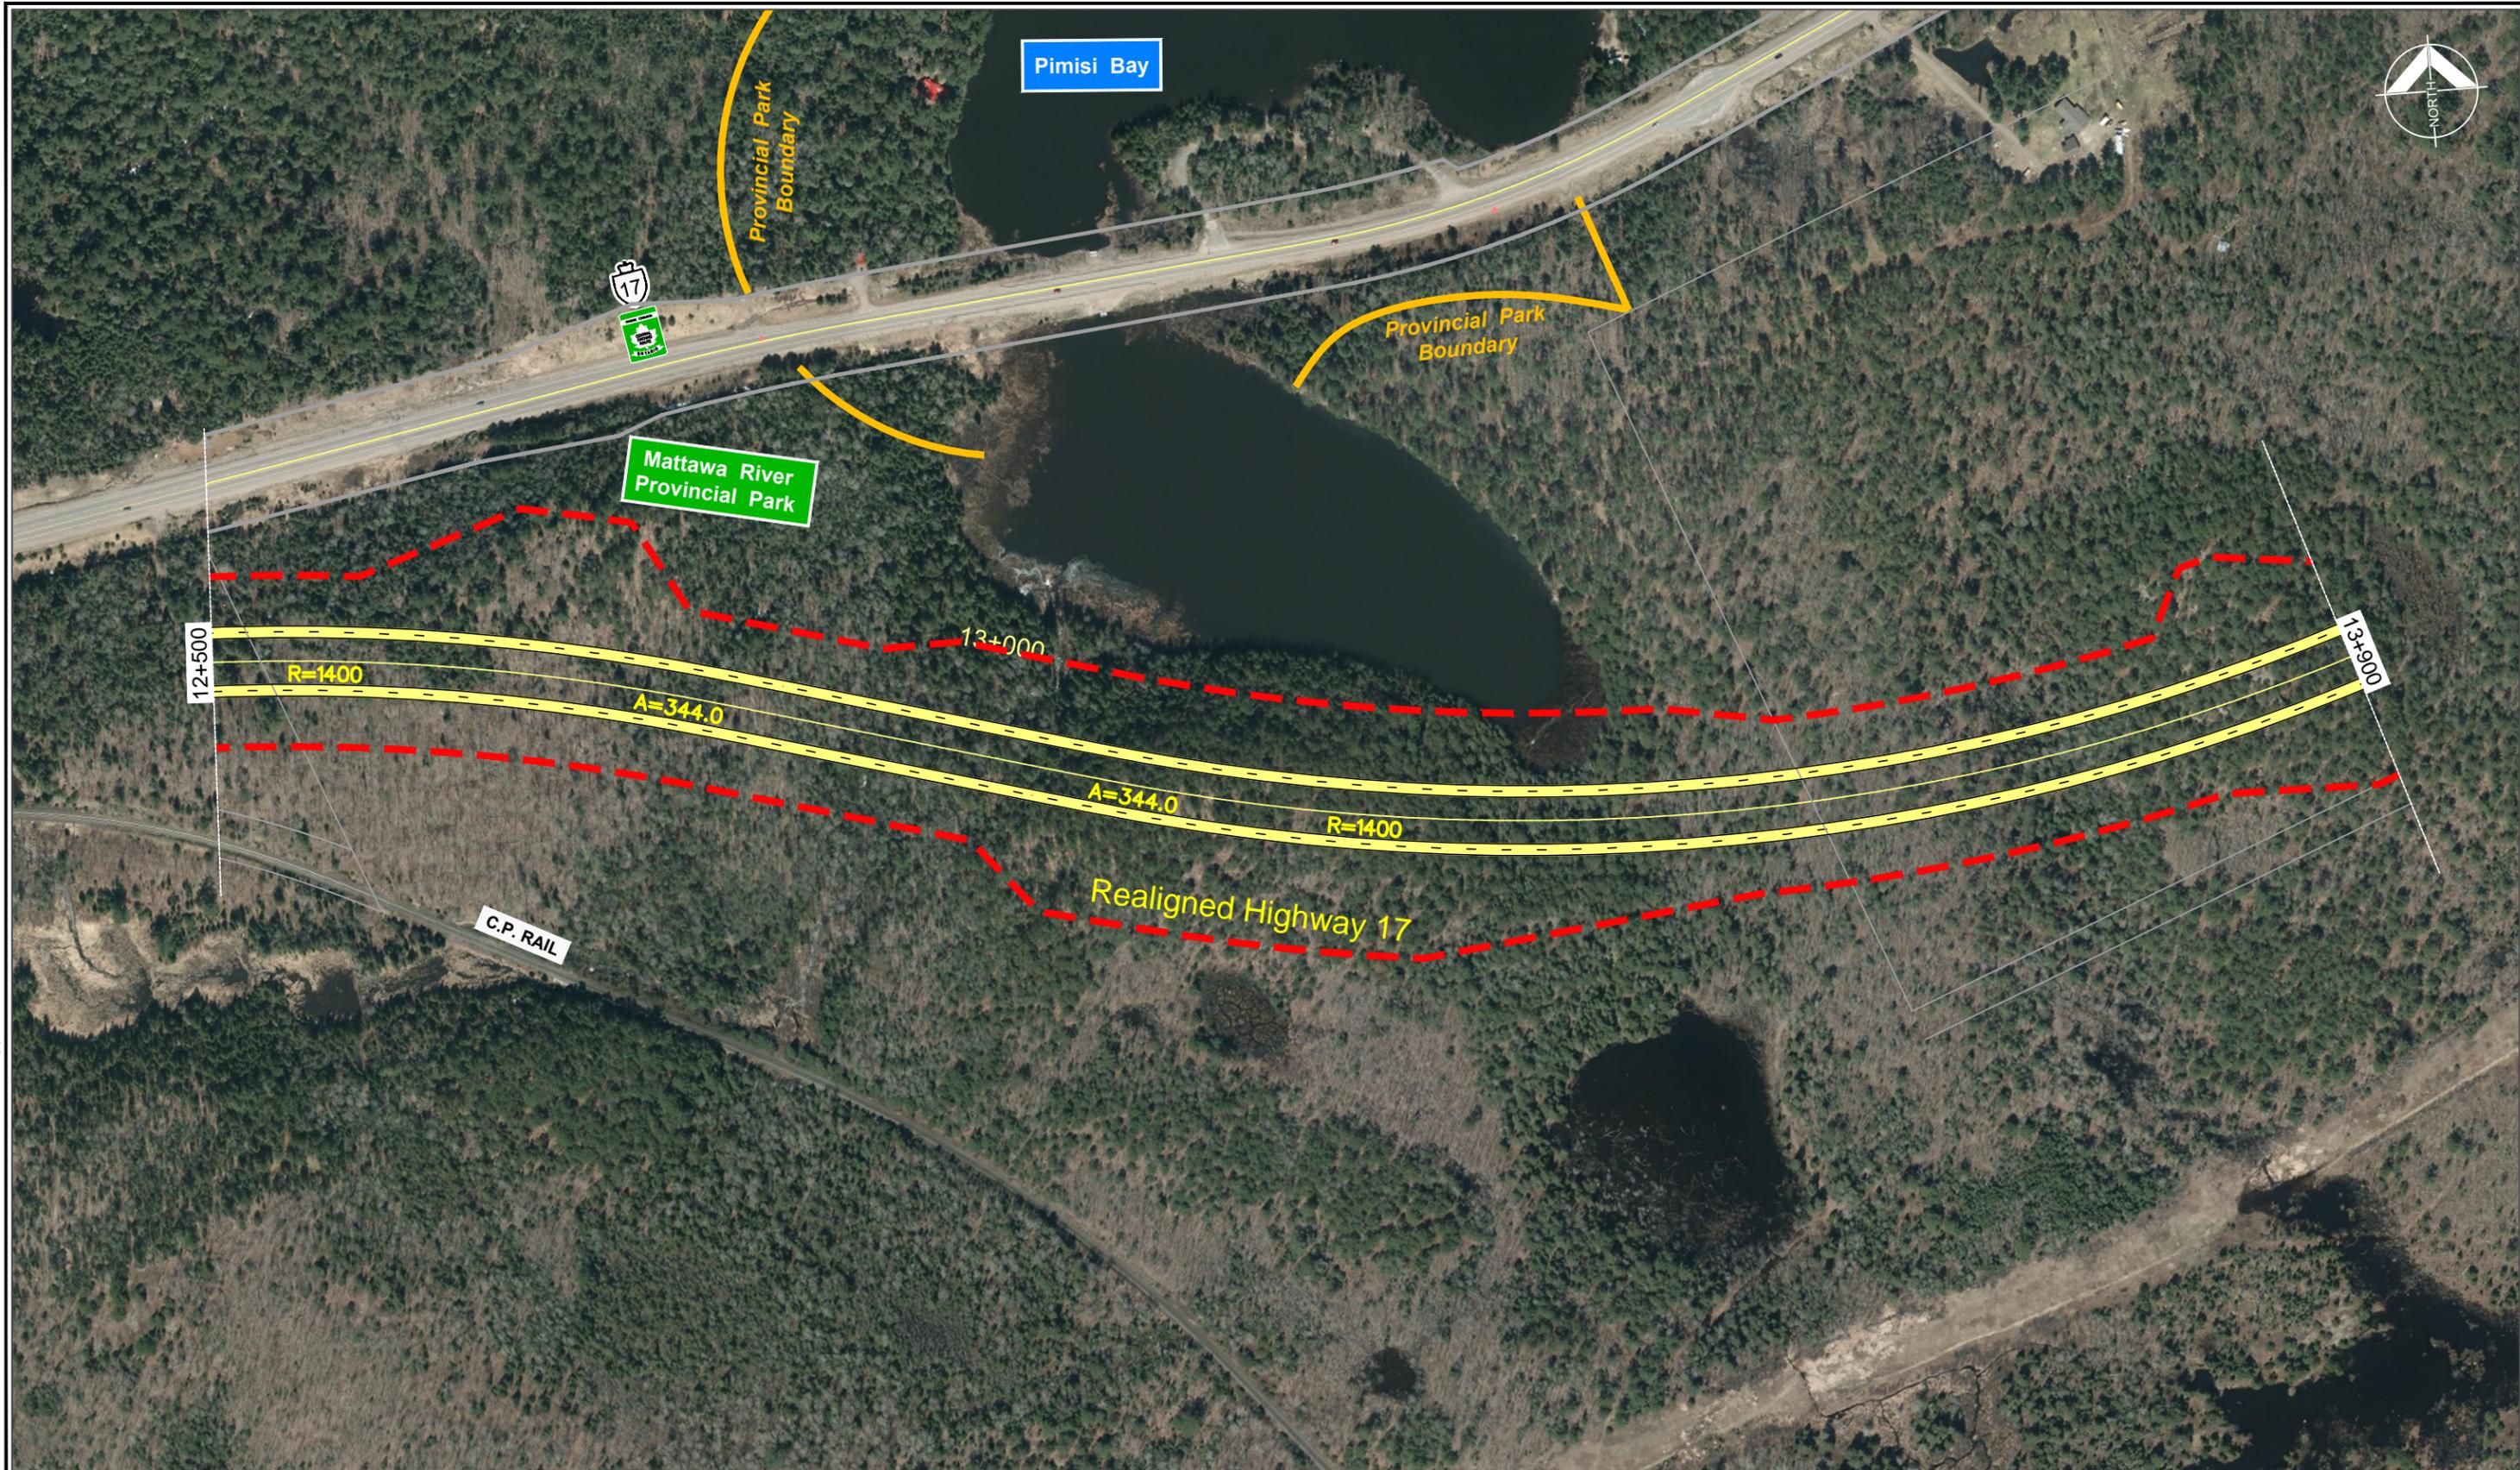


Last saved by: MUAJCEVICZ(2014-06-27) Last Plotted: 2014-08-15
 File name: P:\60241599\000\CADD\040 CADD-BIM WIP\C\ISHEET TSV11BY17\PLAN-1 TO 4000\SHEET - (9).DWG



LEGEND:

	NEW CONSTRUCTION		PROPOSED WATERCOURSE REALIGNMENT
	PROPOSED HIGHWAY RIGHT OF WAY		PROPOSED BRIDGE OR CULVERT

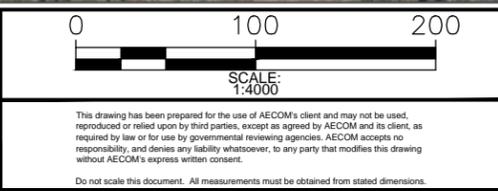


PROJECT: **HIGHWAY 17 BONFIELD EASTERLY PREFERRED PLAN**
G.W.P.NO. 5670-10-00

DRAWING: **RECOMMENDED PLAN**
STA: 12+500 TO 13+900 (CALVIN)

PROJECT No.: **60241599**

DRAWING No.: **9**

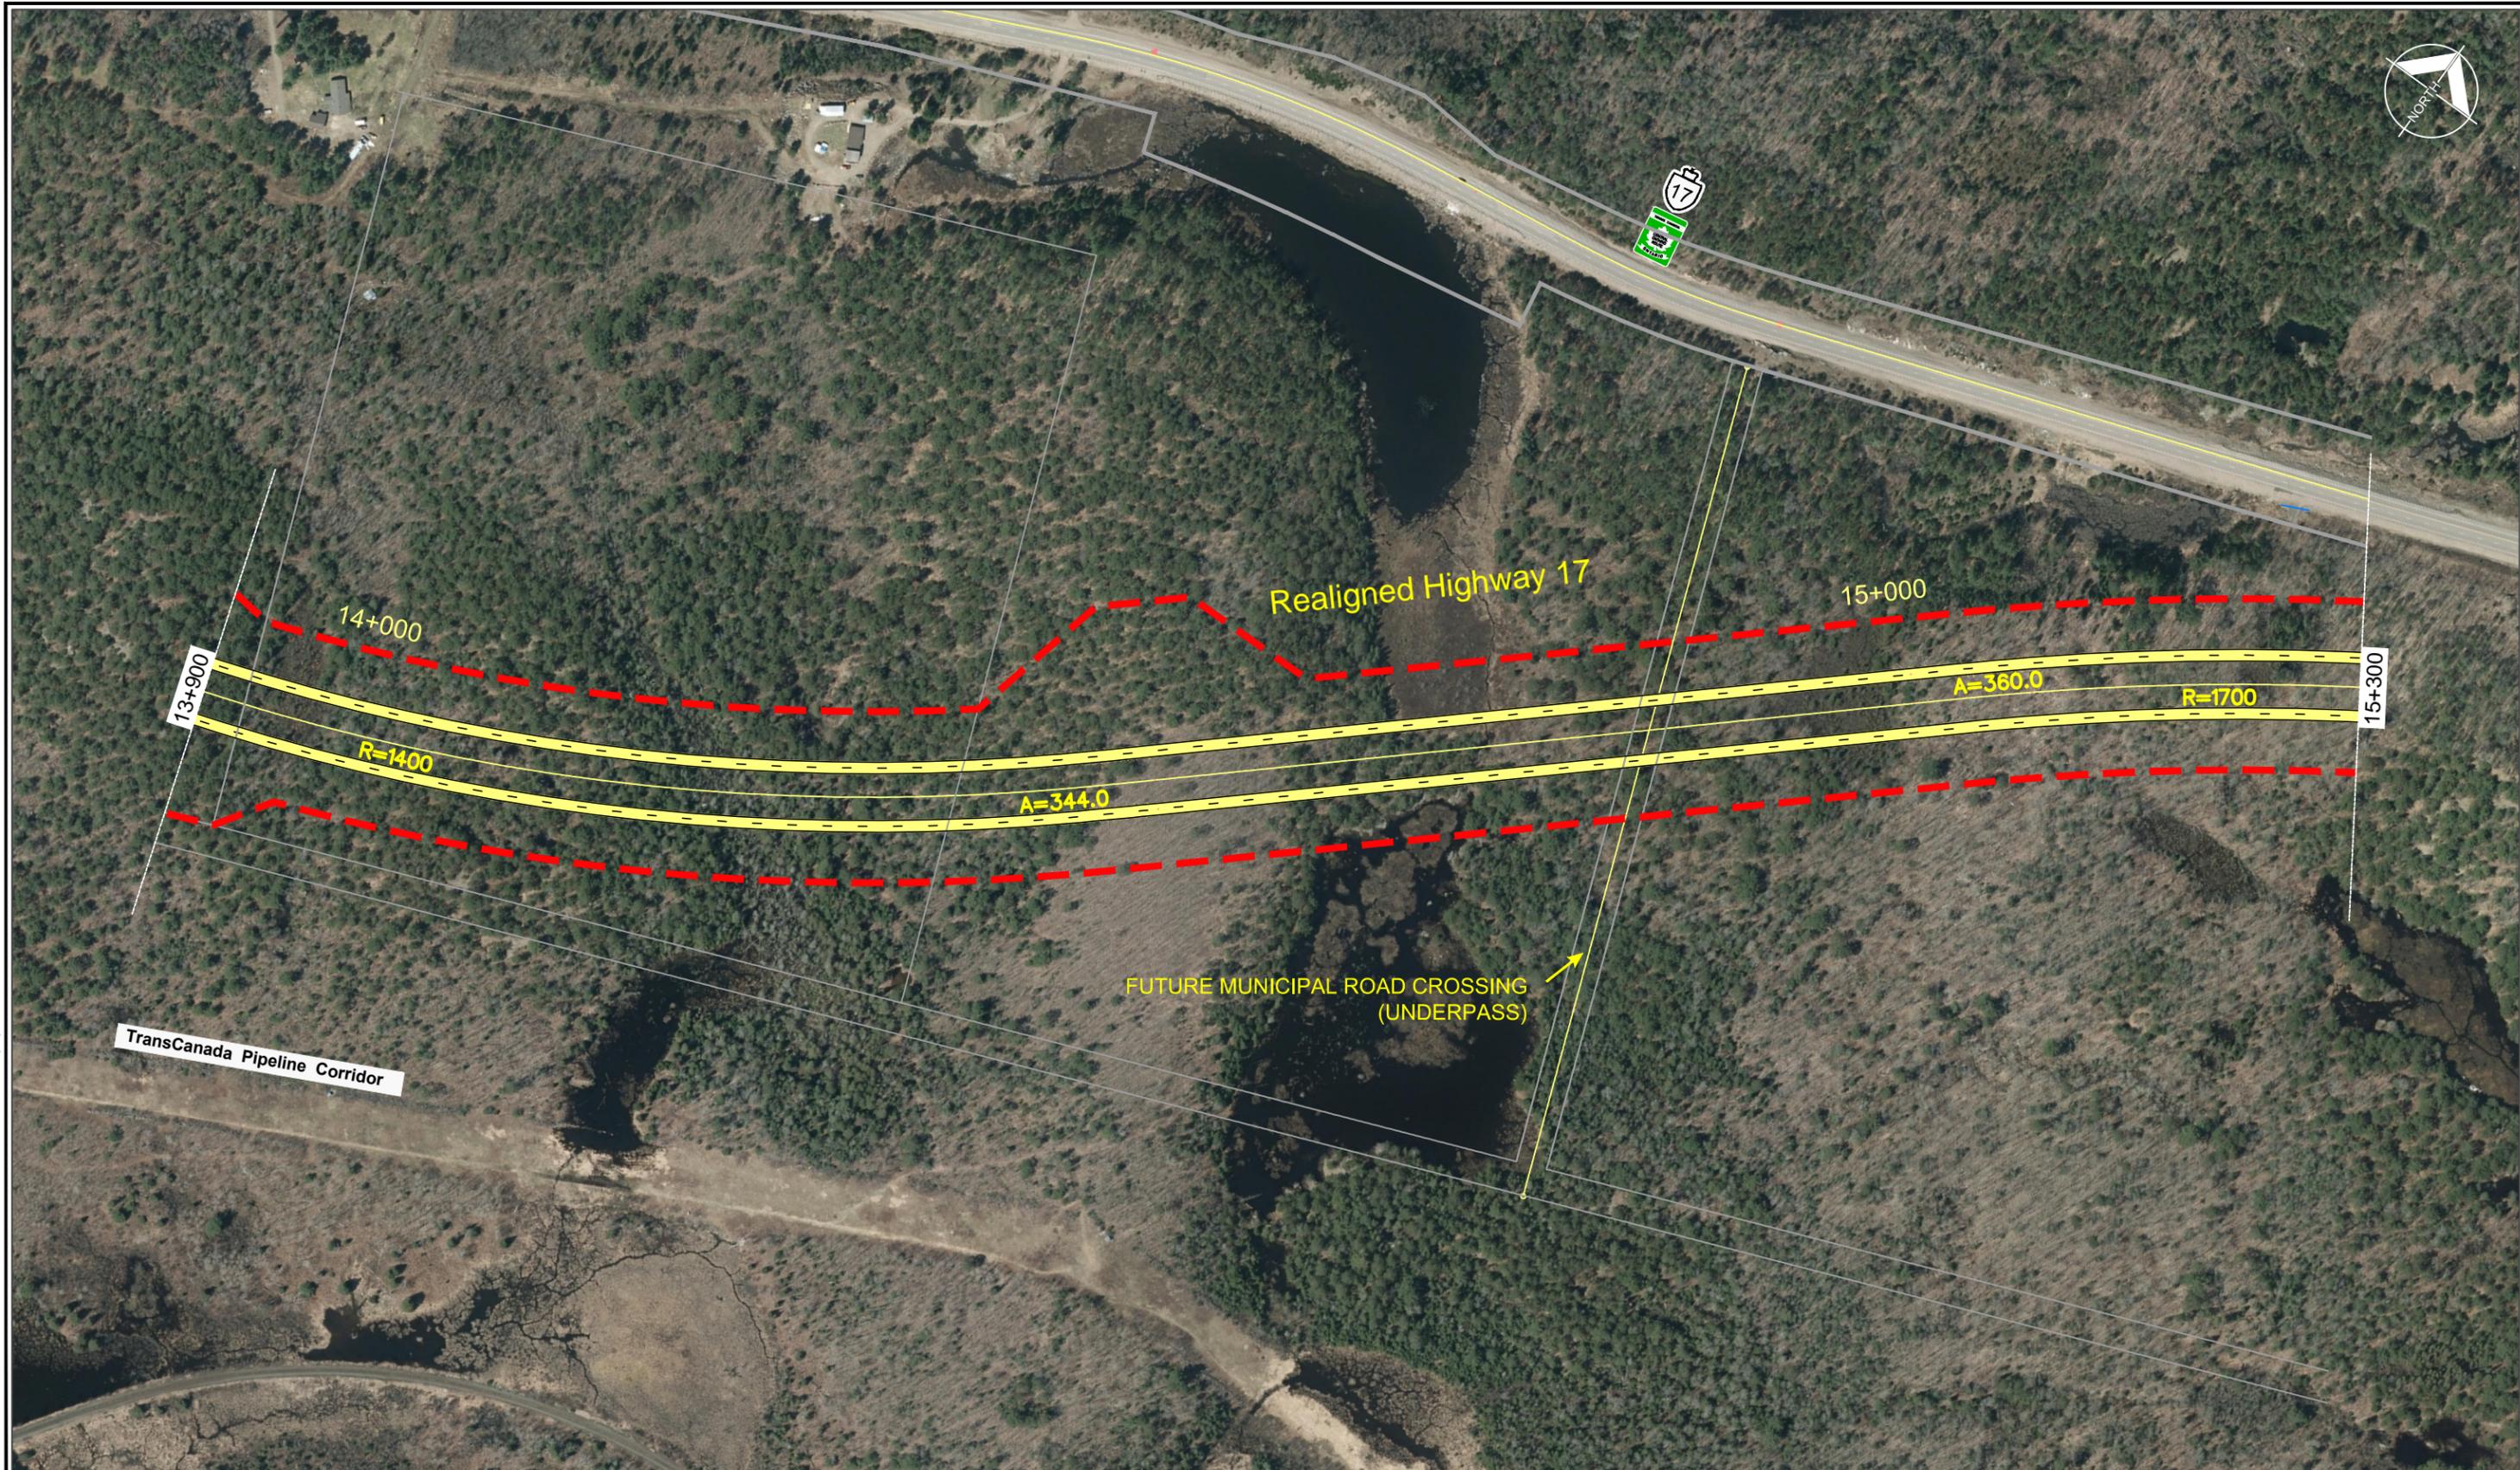


Last saved by: MJUACEVICZ(2014-06-27) Last Plotted: 2014-08-15
 Filename: P:\60241599\000\CADD\BIM\WIP\C\ISHEET\TS11\BY17\PLAN-1 TO 4000\SHEET - (10).DWG



LEGEND:


	NEW CONSTRUCTION		PROPOSED WATERCOURSE REALIGNMENT
	PROPOSED HIGHWAY RIGHT OF WAY		PROPOSED BRIDGE OR CULVERT

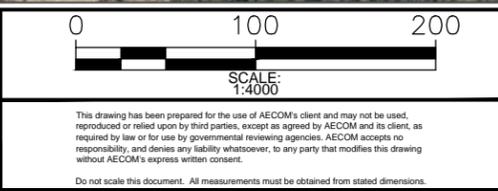


PROJECT: **HIGHWAY 17 BONFIELD EASTERLY PRELIMINARY DESIGN**
 G.W.P.NO. 5670-10-00

DRAWING: **PREFERRED PLAN**
 STA: 13+900 TO 15+300 (CALVIN)

PROJECT No.: **60241599**
 DRAWING No.: **10**

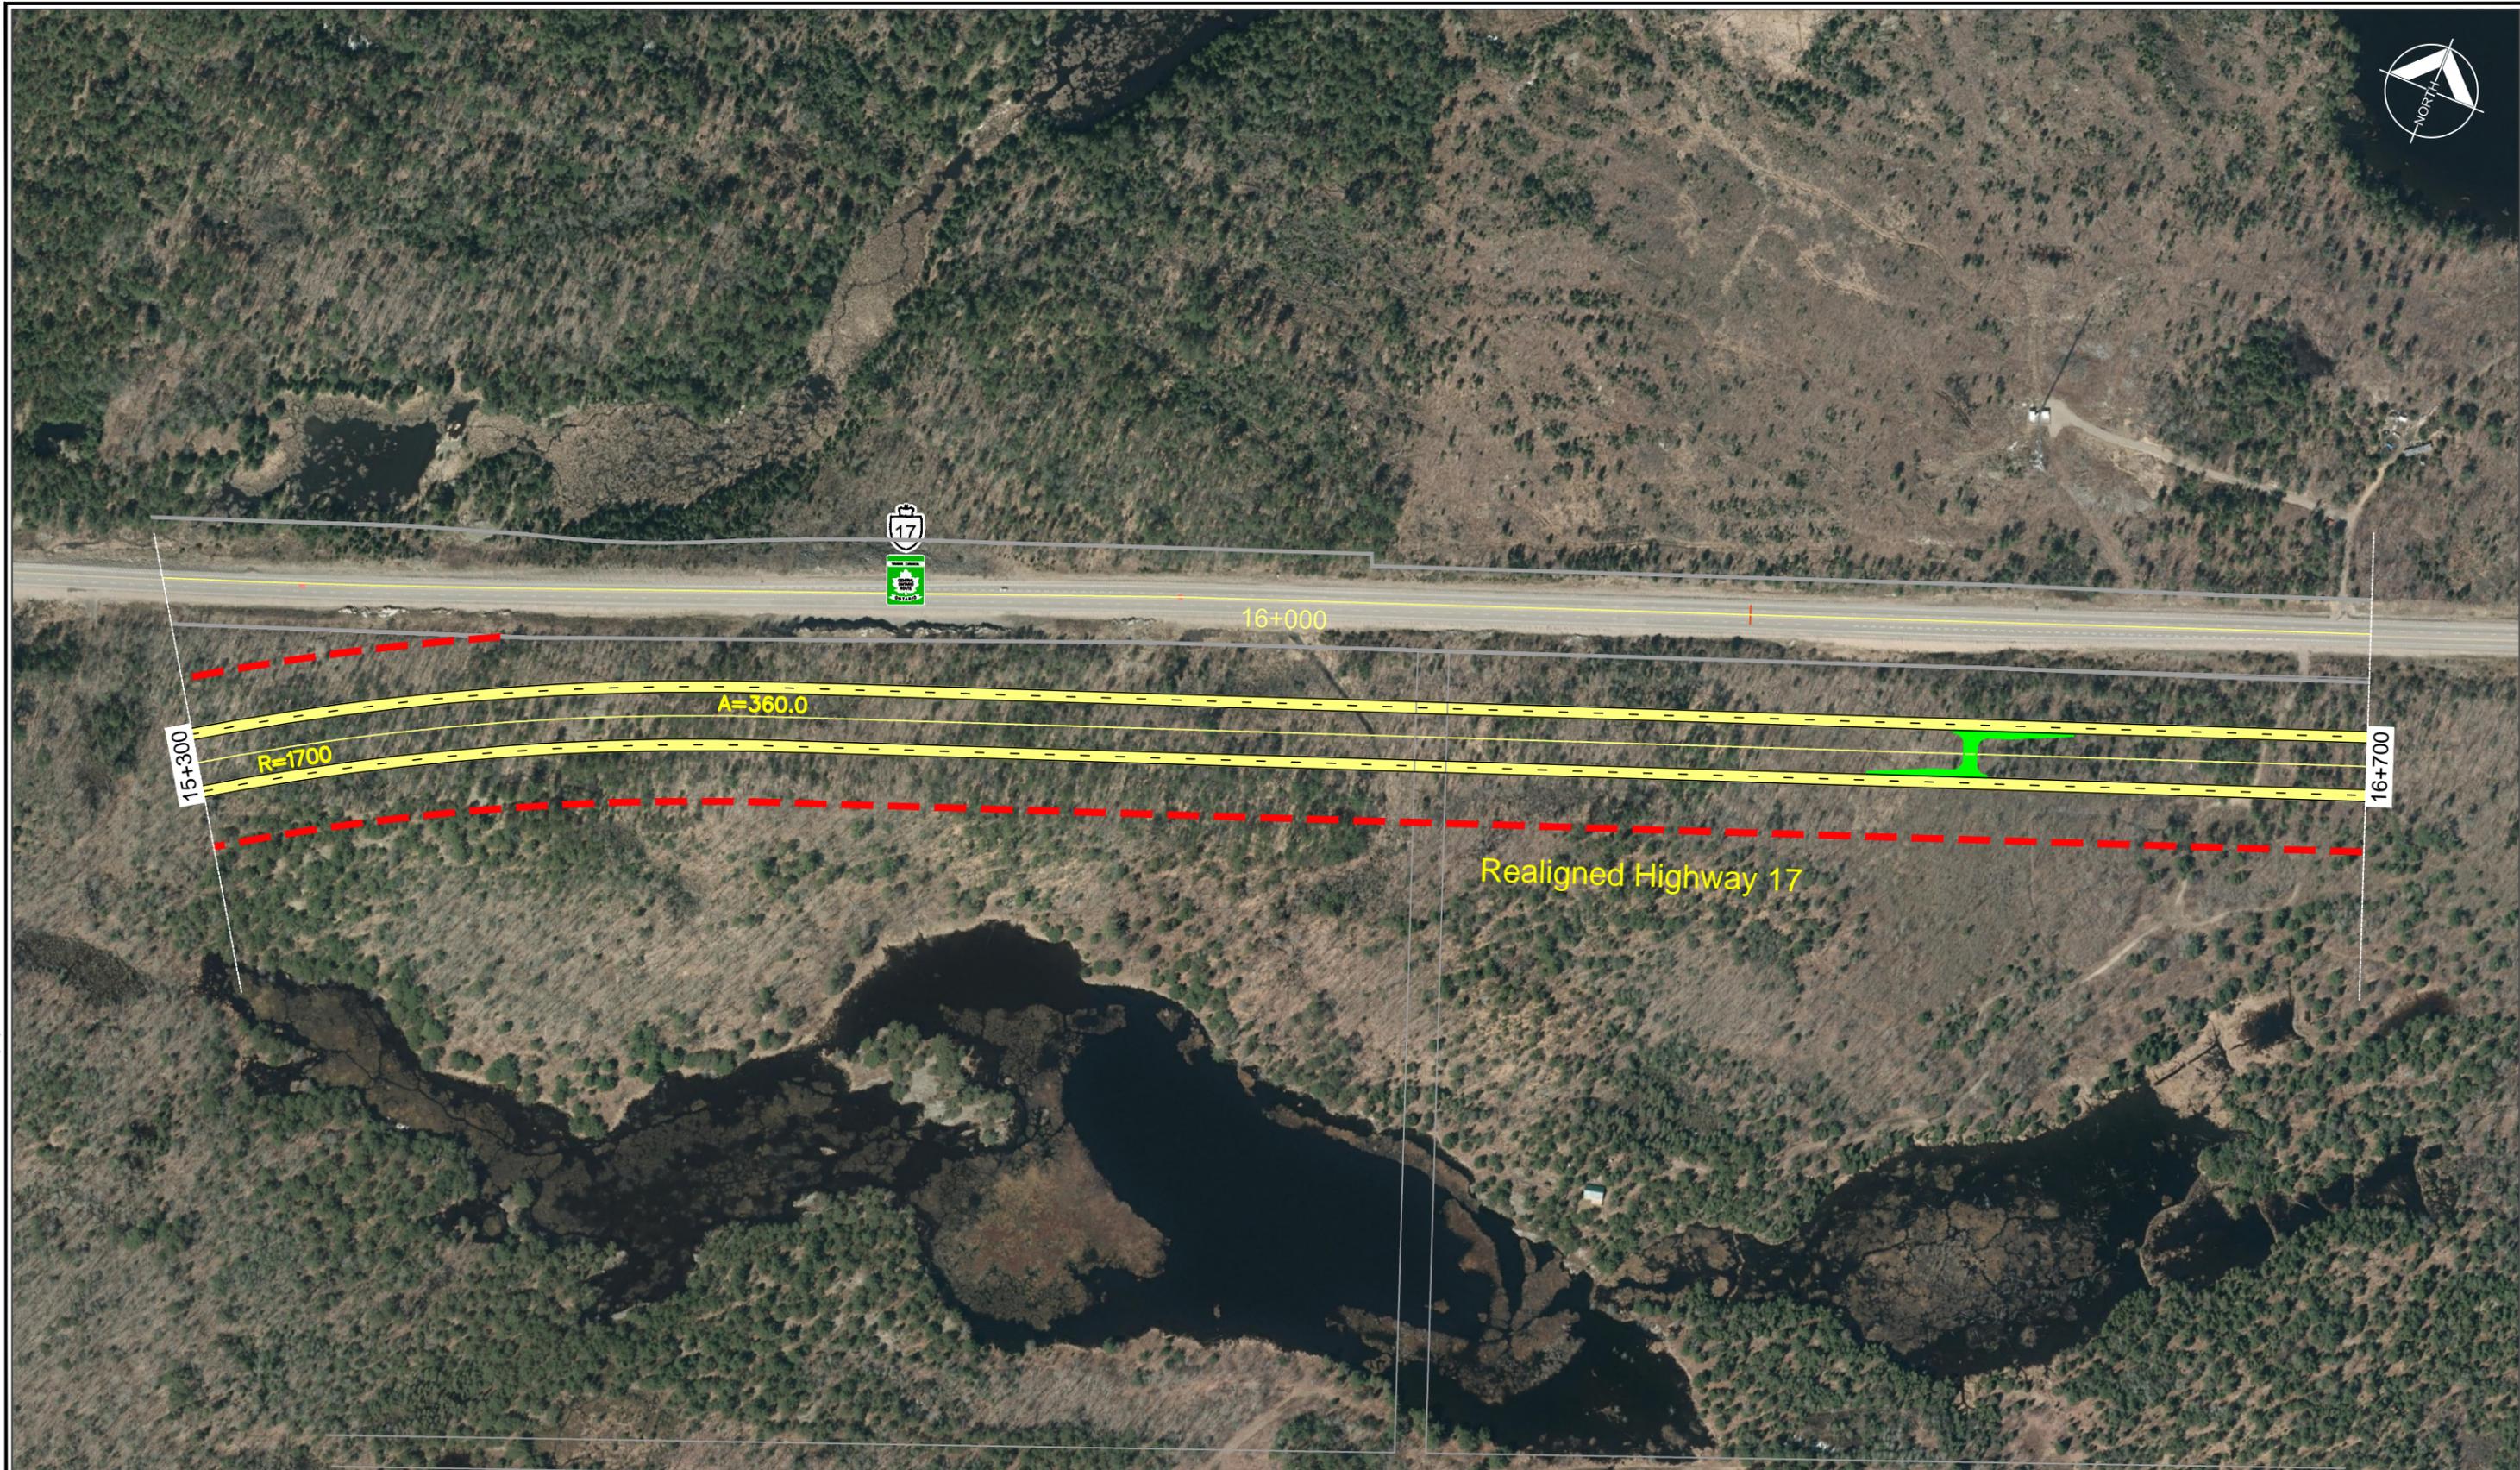


LEGEND:	
	NEW CONSTRUCTION
	PROPOSED WATERCOURSE REALIGNMENT
	PROPOSED HIGHWAY RIGHT OF WAY
	PROPOSED BRIDGE OR CULVERT

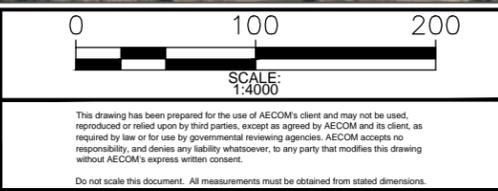

PROJECT: **HIGHWAY 17 BONFIELD EASTERLY PRELIMINARY DESIGN**
 G.W.P.NO. 5670-10-00

DRAWING: **PREFERRED PLAN**
 STA: 15+300 TO 16+700 (CALVIN)


PROJECT No.: **60241599**
 DRAWING No.: **11**

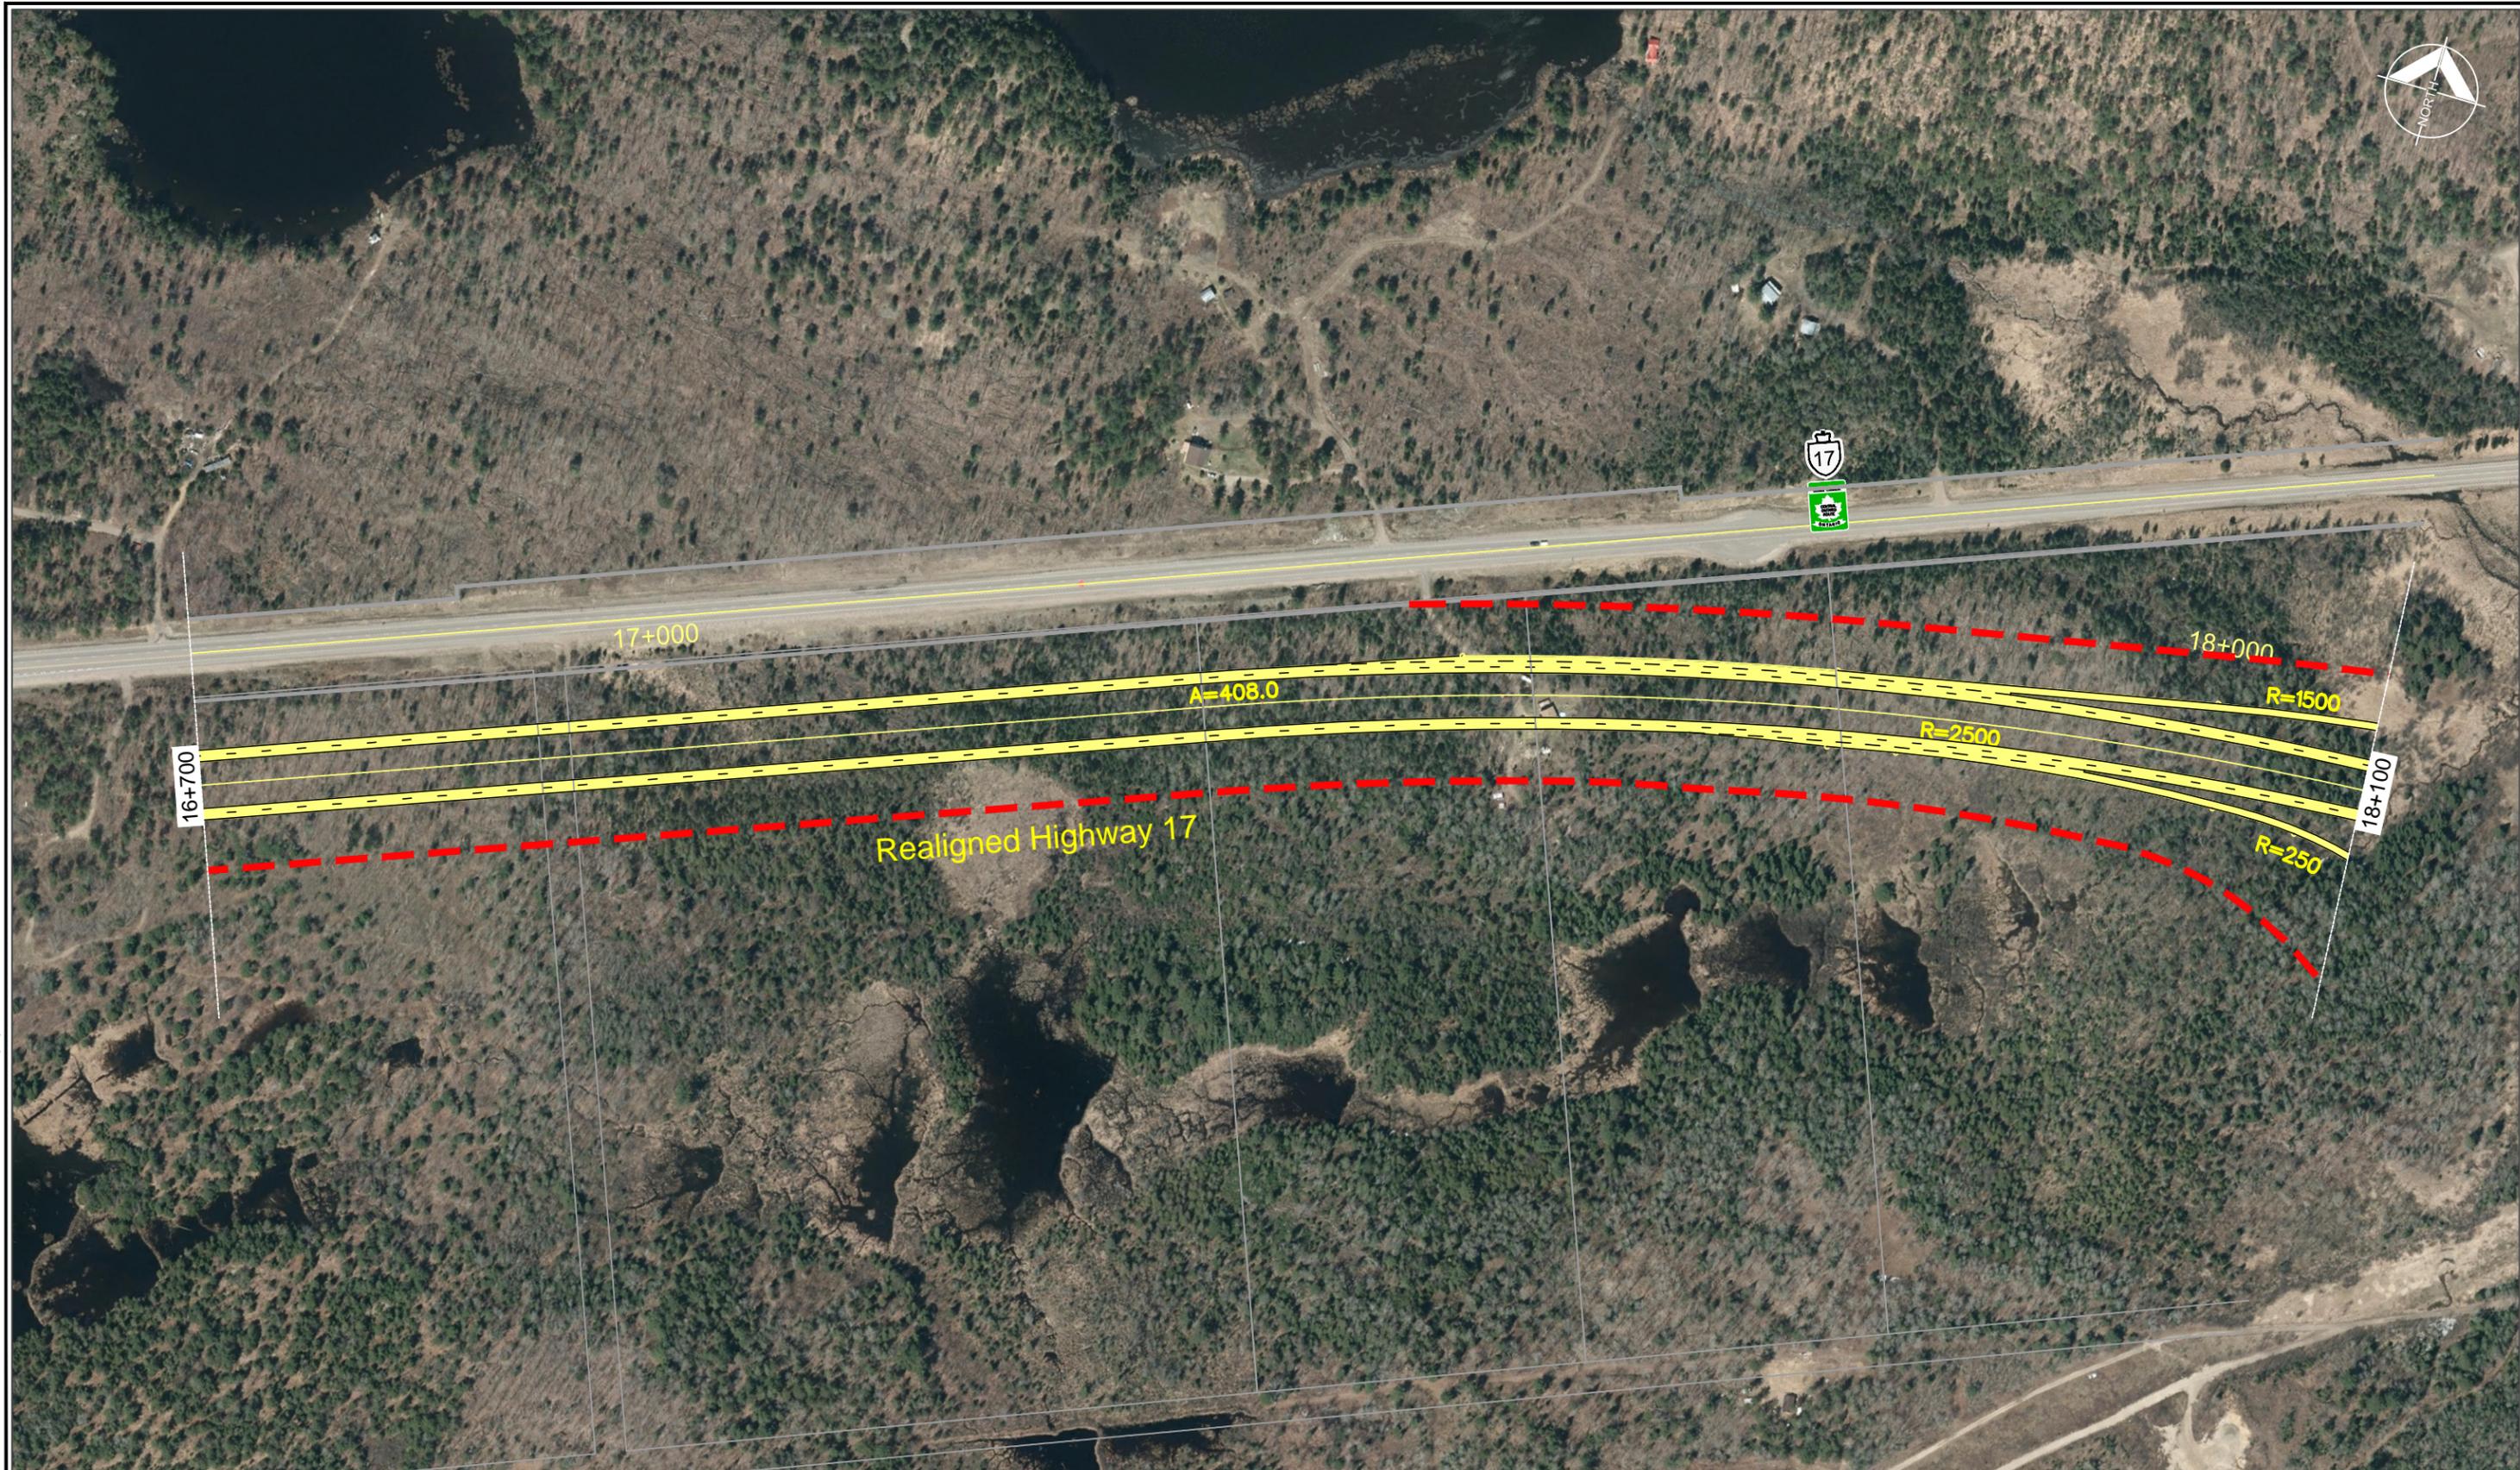

Last saved by: MUAJCEVICZ(2014-06-26) Last Plotted: 2014-08-15
 Filename: P:\60241599\000\CADD\BIM\WIP\C\SHHEE\TS11\BY17\PLAN-1 TO 4000\SHHEE - (12).DWG



LEGEND:	
	NEW CONSTRUCTION
	PROPOSED HIGHWAY RIGHT OF WAY
	PROPOSED BRIDGE OR CULVERT
	PROPOSED WATERCOURSE REALIGNMENT

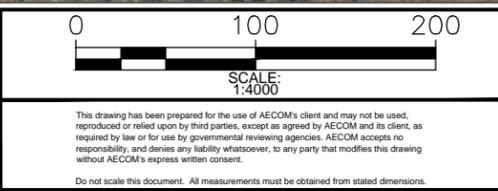


PROJECT: HIGHWAY 17 BONFIELD EASTERLY
 PRELIMINARY DESIGN
 G.W.P.NO. 5670-10-00

DRAWING: PREFERRED PLAN
 STA: 16+700 TO 18+100 (CALVIN)


PROJECT No.: 60241599
 DRAWING No.: 12




LEGEND:	
	NEW CONSTRUCTION
	PROPOSED WATERCOURSE REALIGNMENT
	PROPOSED HIGHWAY RIGHT OF WAY
	PROPOSED BRIDGE OR CULVERT

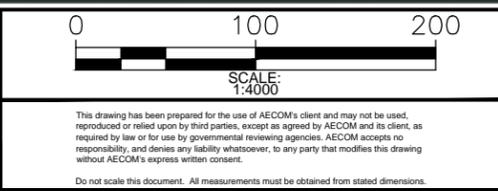

PROJECT:	HIGHWAY 17 BONFIELD EASTERLY PREFERRED PLAN G.W.P.NO. 5670-10-00	PROJECT No.:	60241599
DRAWING:	RECOMMENDED PLAN STA: 18+100 TO 19+600 (CALVIN)	DRAWING No.:	13

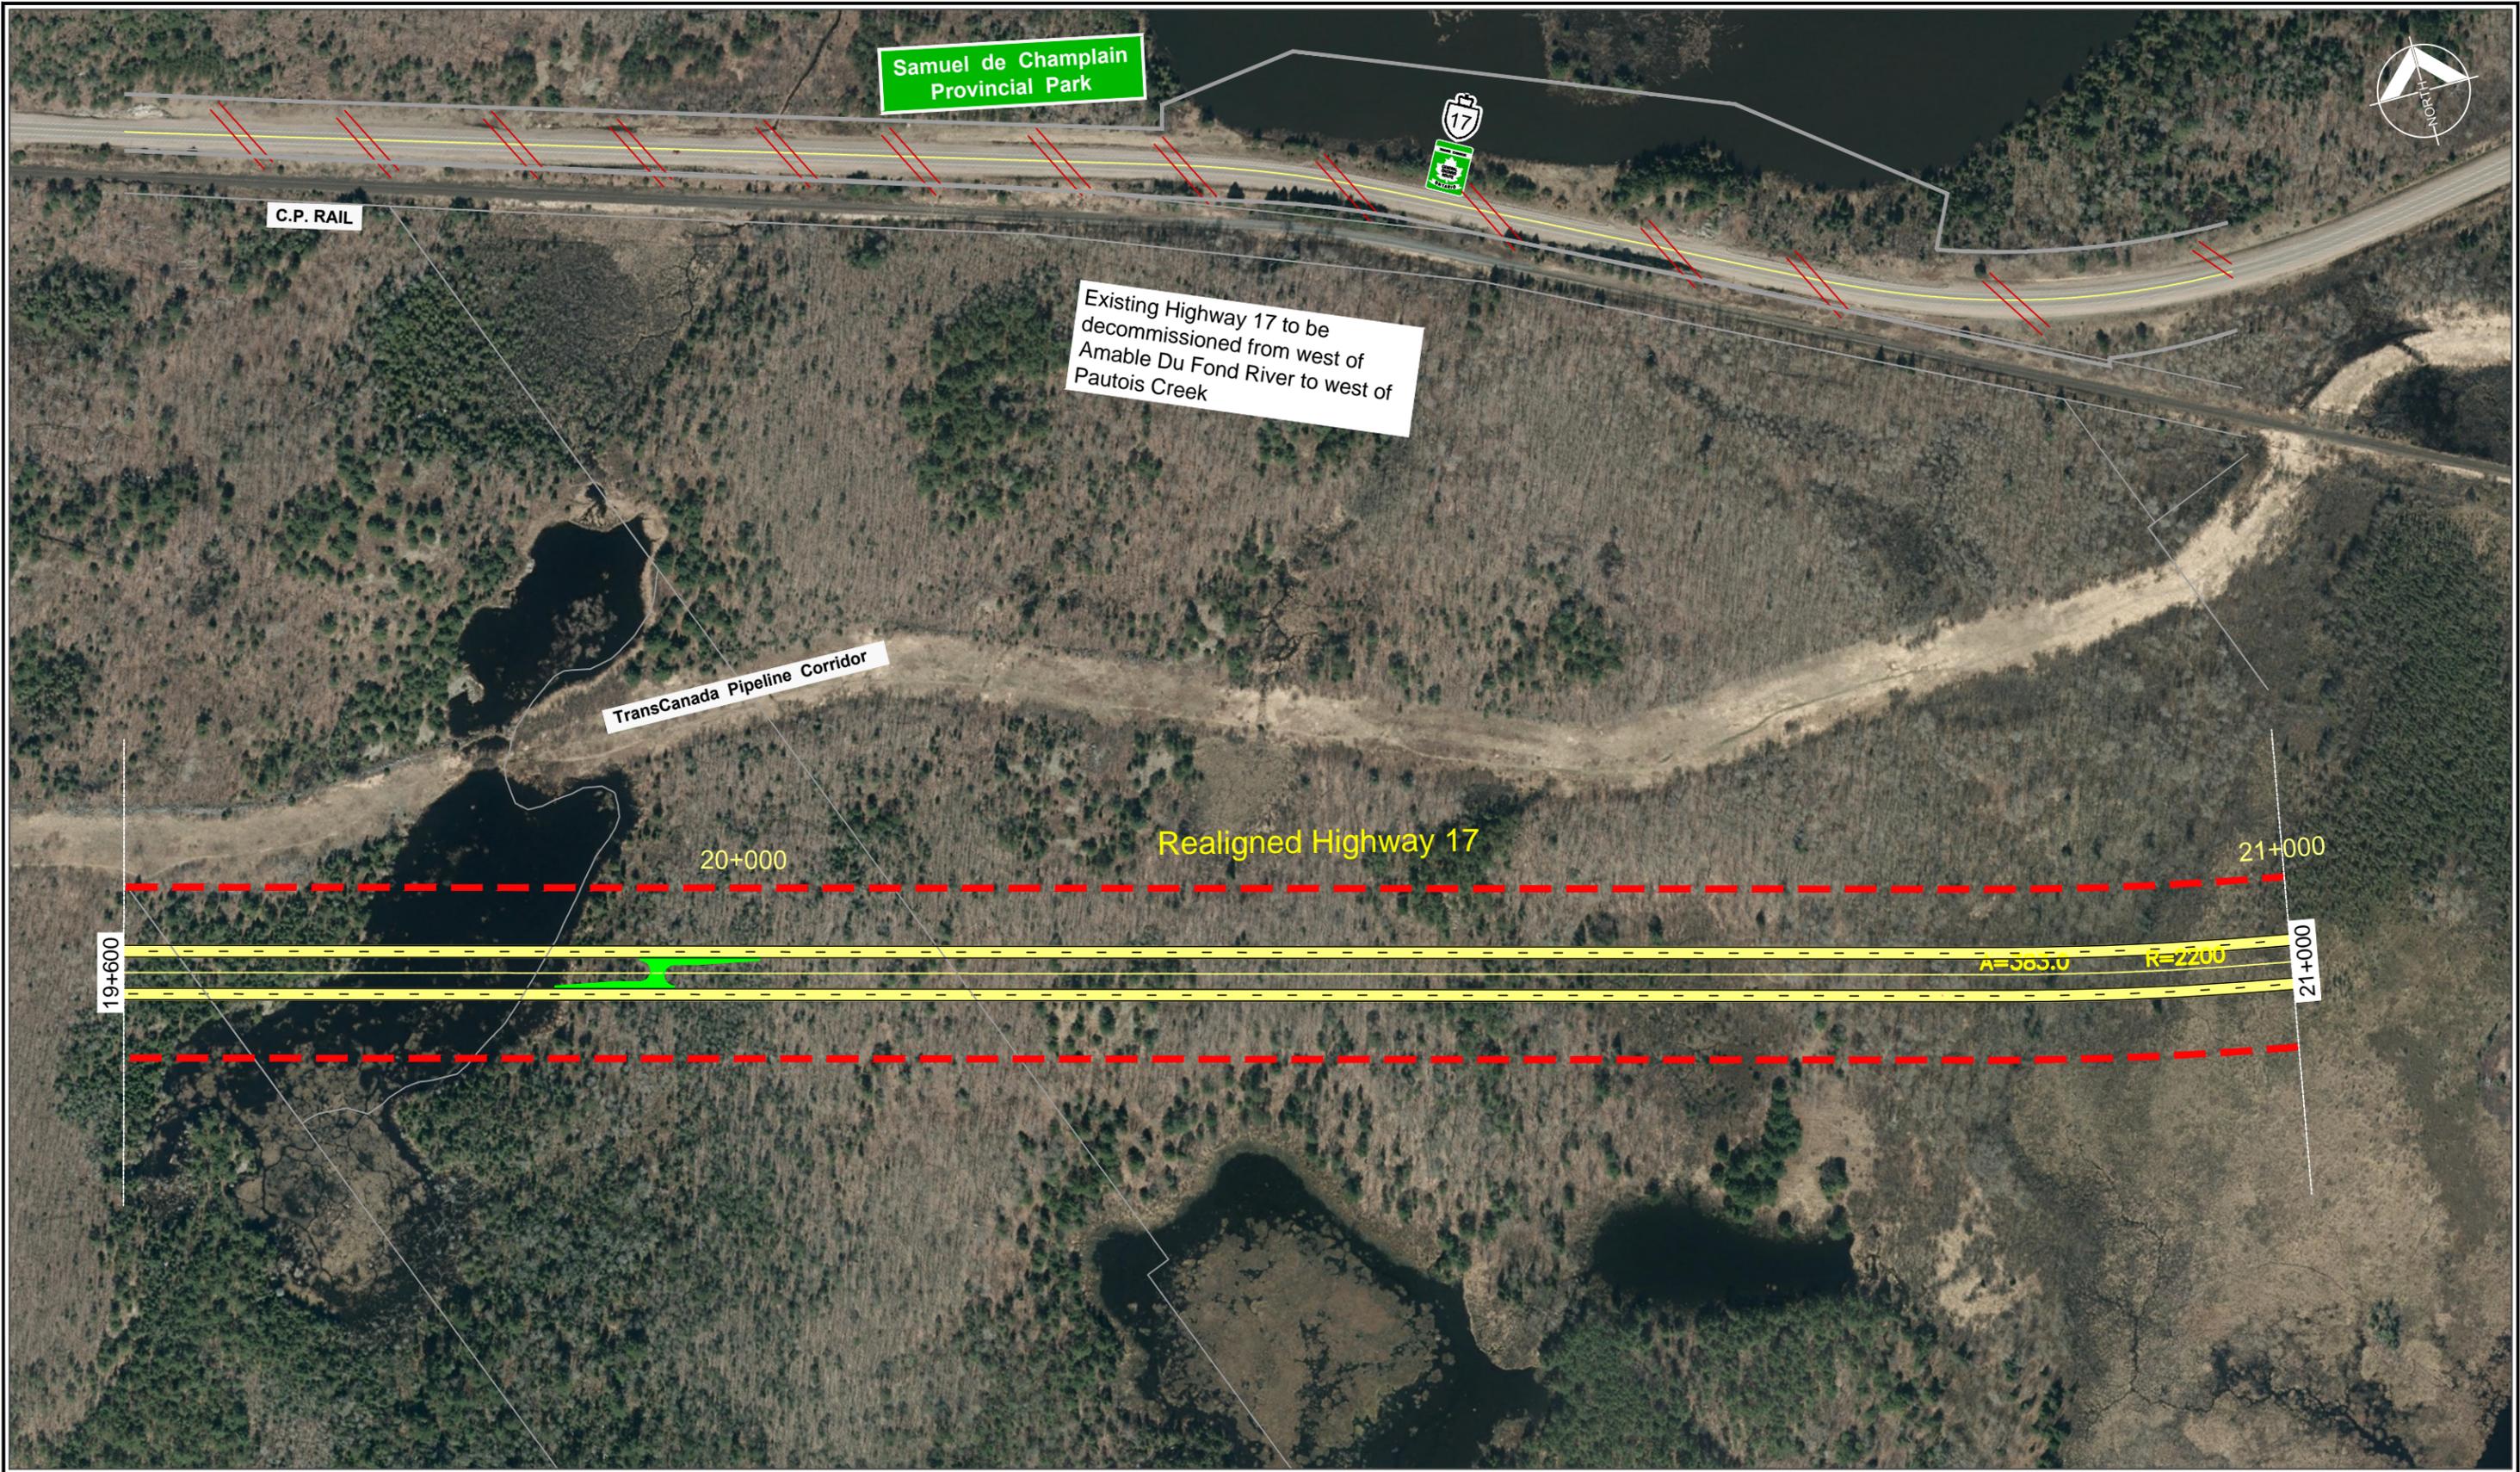


LEGEND:	
	NEW CONSTRUCTION
	PROPOSED WATERCOURSE REALIGNMENT
	PROPOSED HIGHWAY RIGHT OF WAY
	PROPOSED BRIDGE OR CULVERT

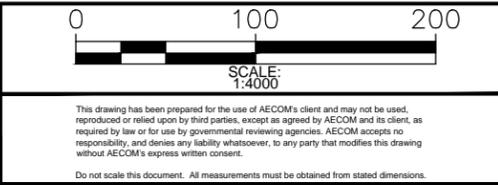

PROJECT: HIGHWAY 17 BONFIELD EASTERLY PRELIMINARY DESIGN
 G.W.P.NO. 5670-10-00

DRAWING: PREFERRED PLAN
 STA: 19+600 TO 21+000 (CALVIN)

PROJECT No.: 60241599
 DRAWING No.: 14

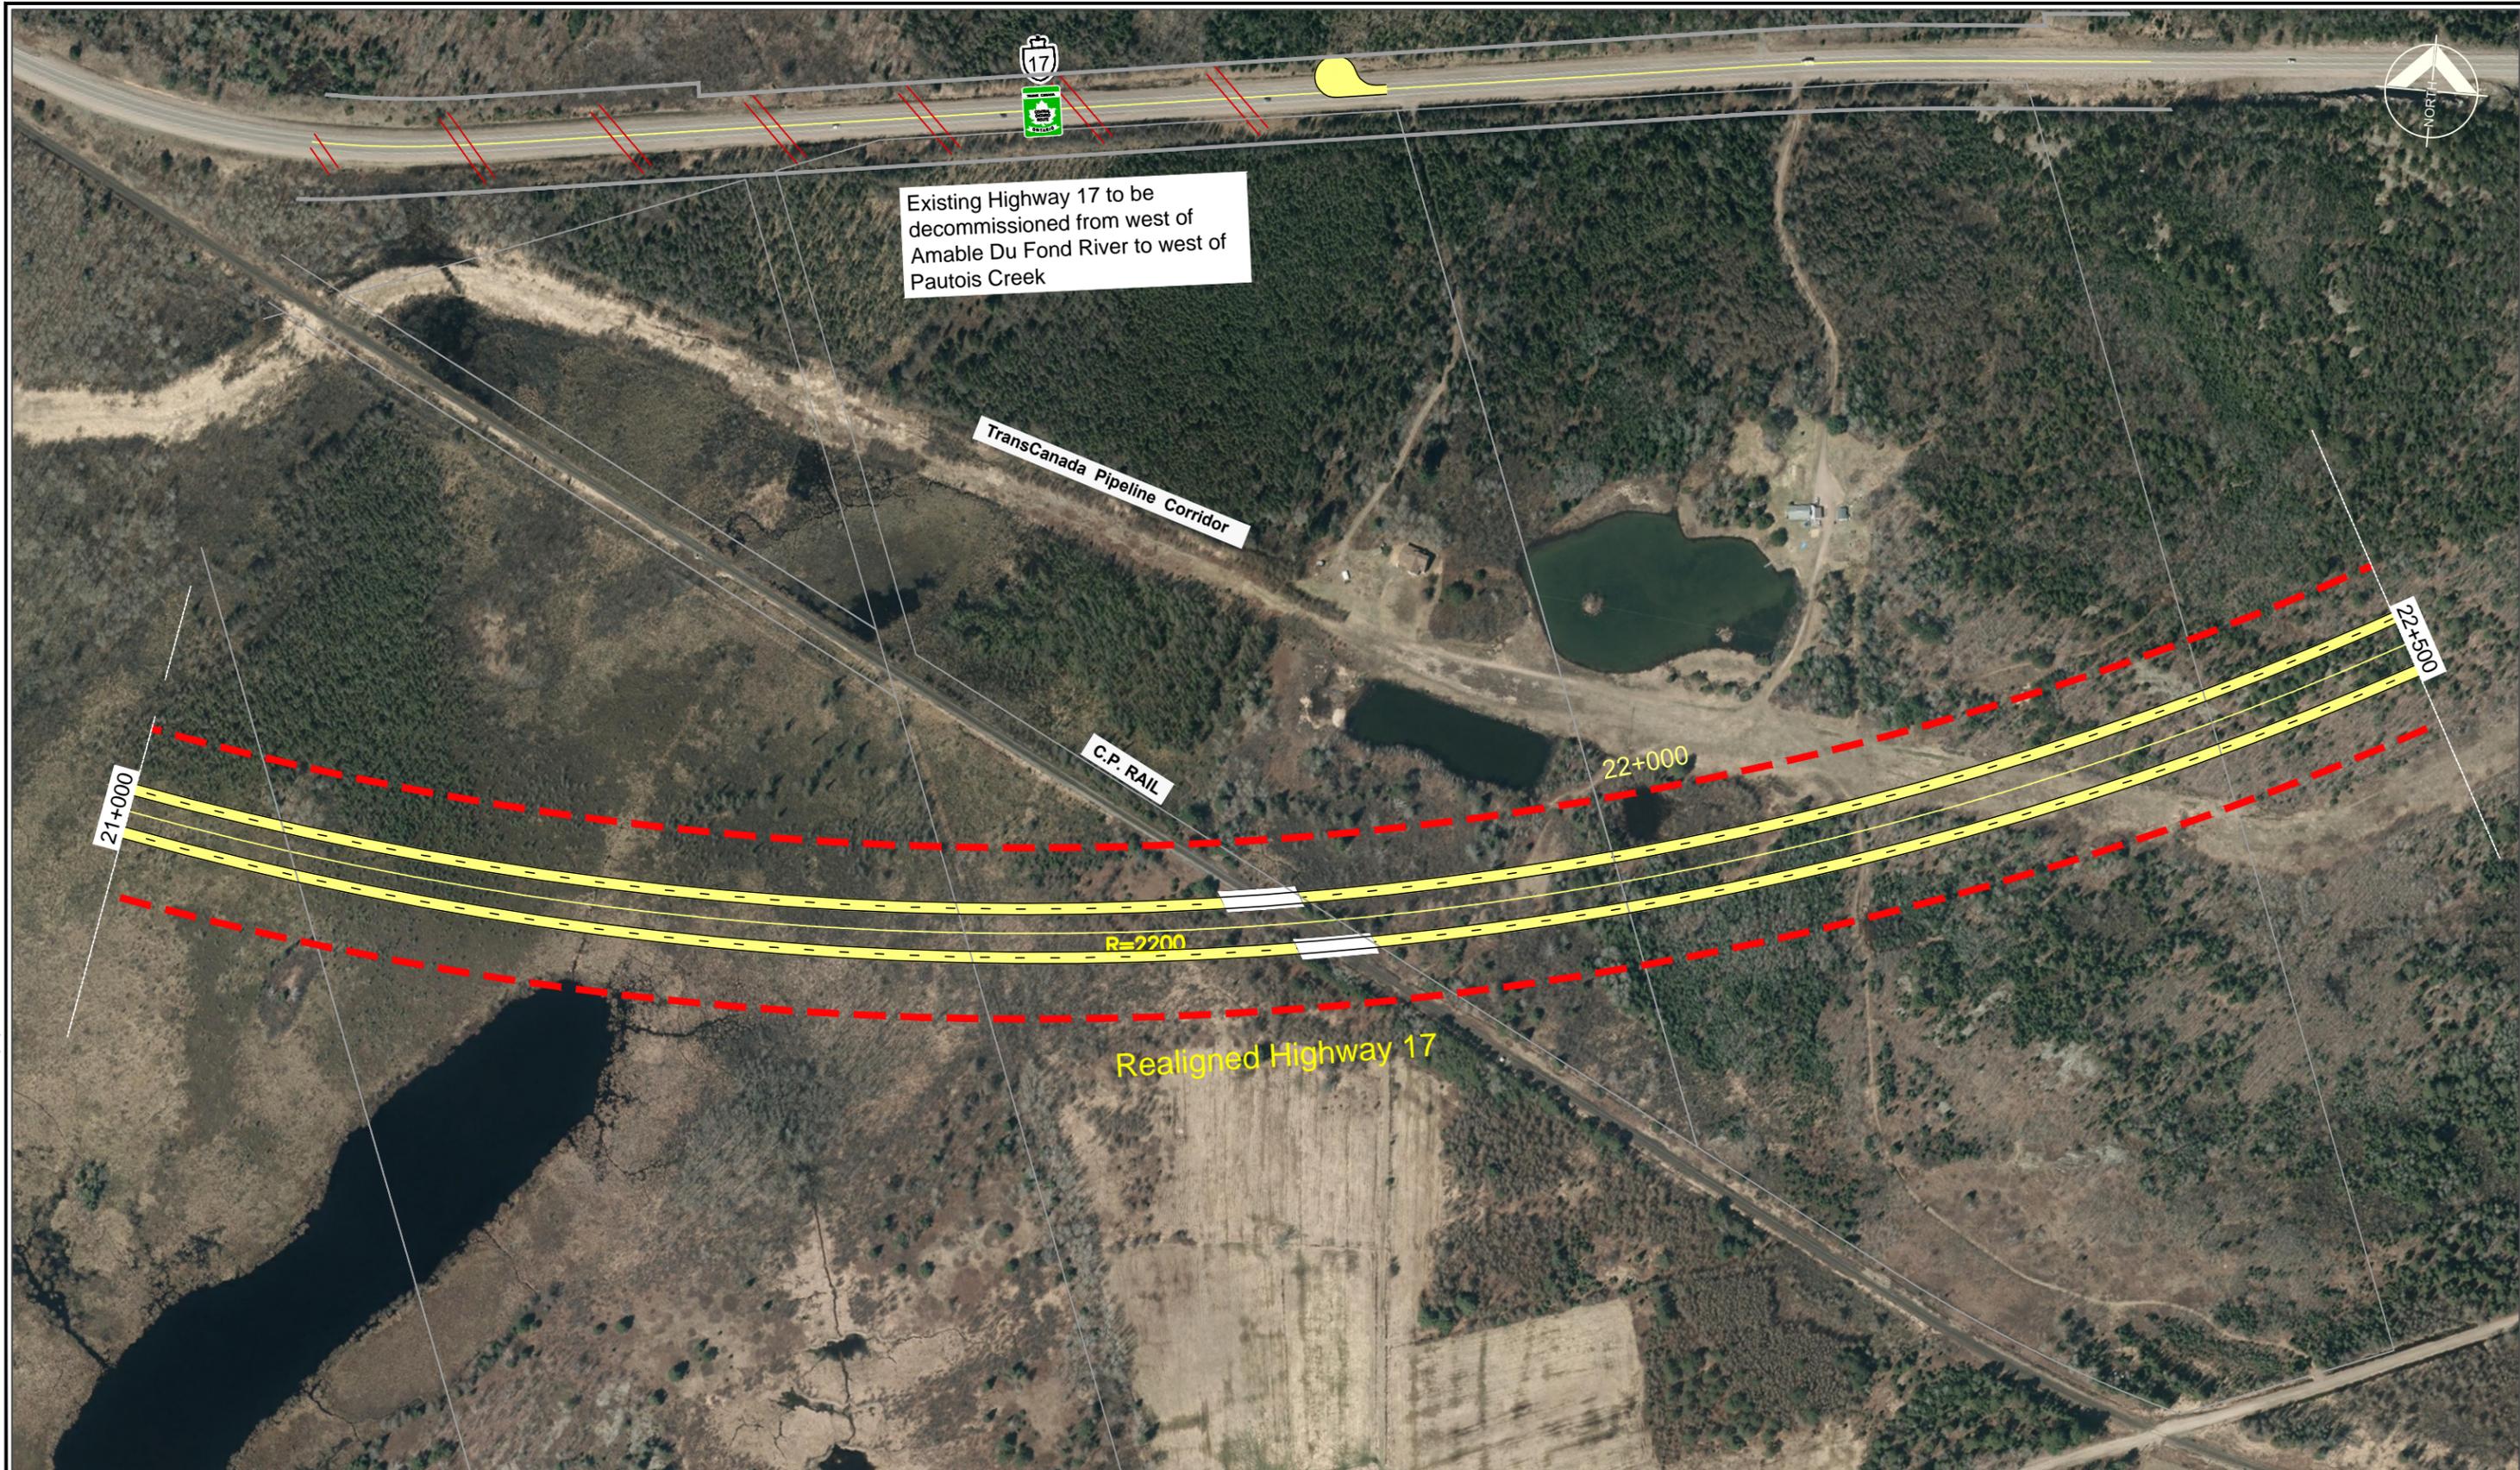

Existing Highway 17 to be decommissioned from west of Amable Du Fond River to west of Pautois Creek

TransCanada Pipeline Corridor

C.P. RAIL

R=2200

Realigned Highway 17


22+000

21+000

22+500



LEGEND:	
	NEW CONSTRUCTION
	PROPOSED HIGHWAY RIGHT OF WAY
	PROPOSED BRIDGE OR CULVERT
	PROPOSED WATERCOURSE REALIGNMENT

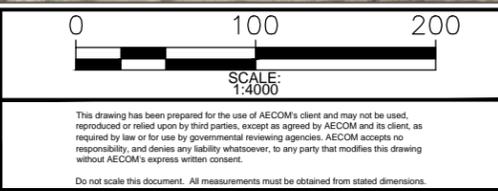


PROJECT: **HIGHWAY 17 BONFIELD EASTERLY PRELIMINARY DESIGN**
 G.W.P.NO. 5670-10-00

DRAWING: **REFERRED PLAN**
 STA: 21+000 TO 22+500 (CALVIN)


PROJECT No.: **60241599**

DRAWING No.: **15**

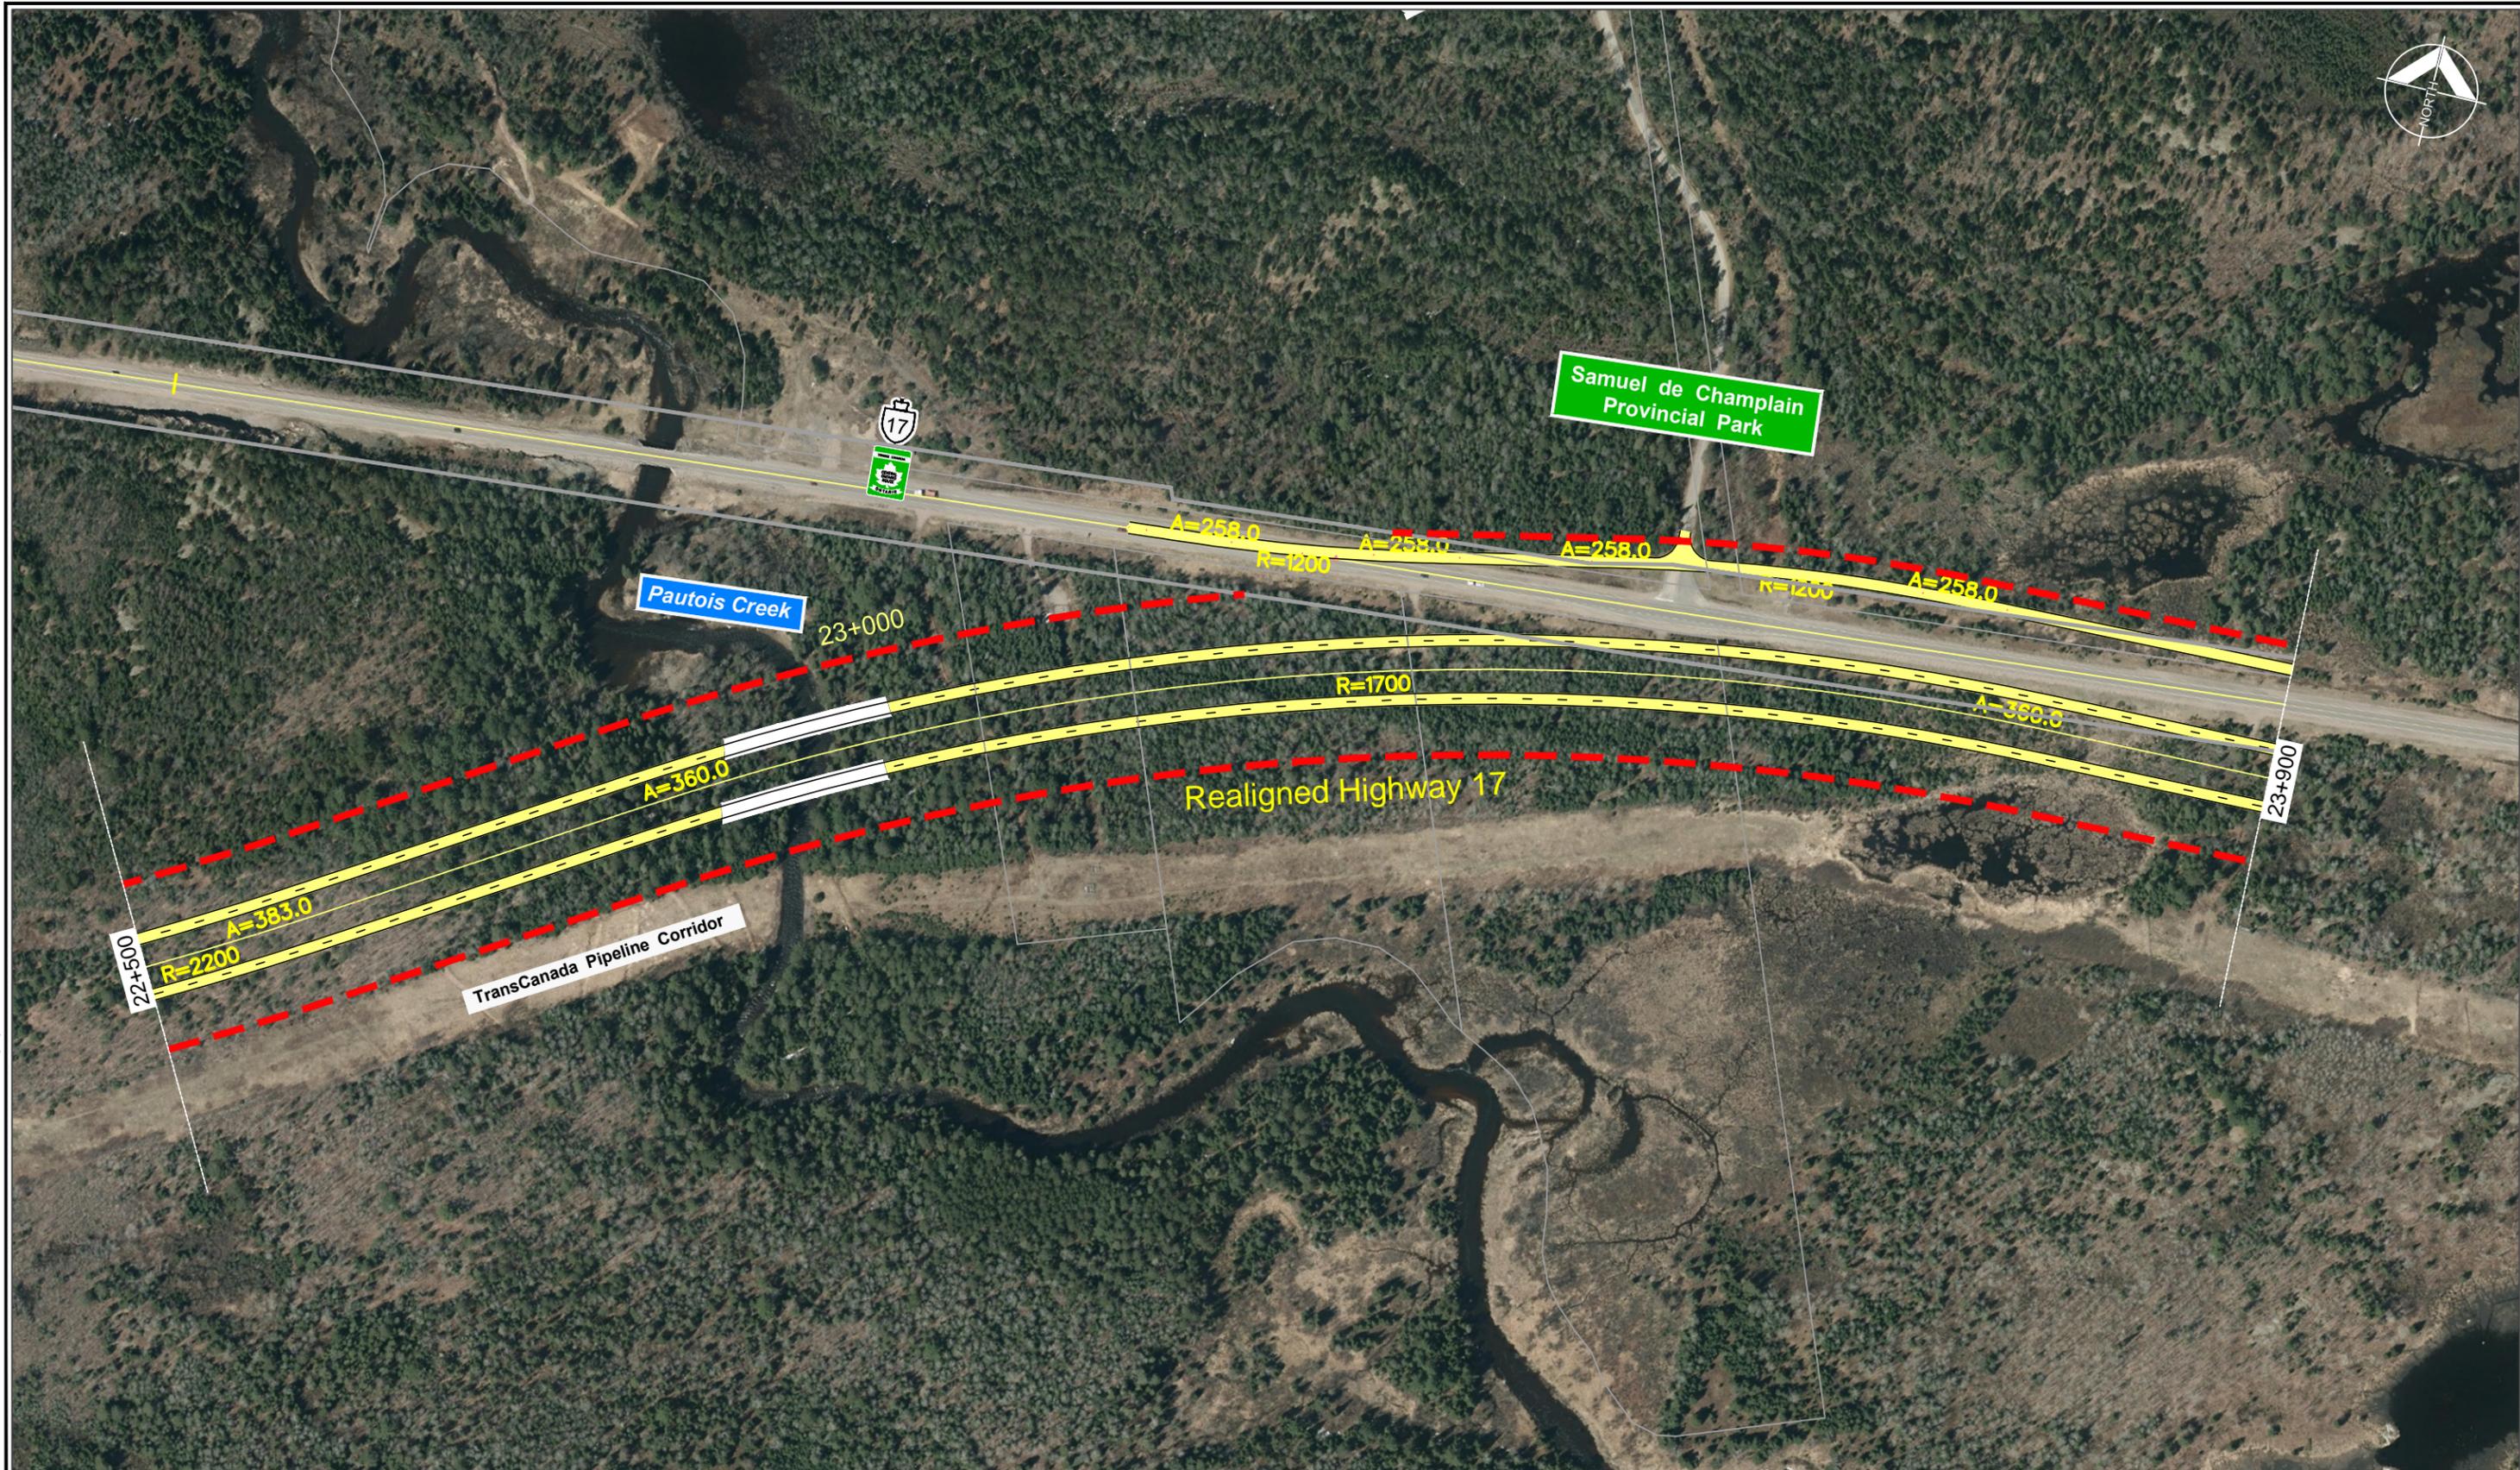

LEGEND:


	NEW CONSTRUCTION		PROPOSED WATERCOURSE REALIGNMENT
	PROPOSED HIGHWAY RIGHT OF WAY		PROPOSED BRIDGE OR CULVERT

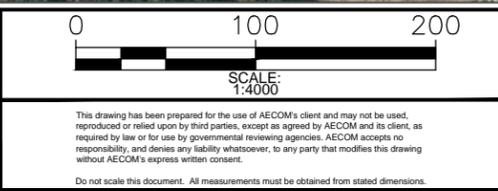

PROJECT: HIGHWAY 17 BONFIELD EASTERLY PRELIMINARY DESIGN
 G.W.P.NO. 5670-10-00


DRAWING: PREFERRED PLAN
 STA: 22+500 TO 23+900 (CALVIN)

PROJECT No.: 60241599
 DRAWING No.: 16

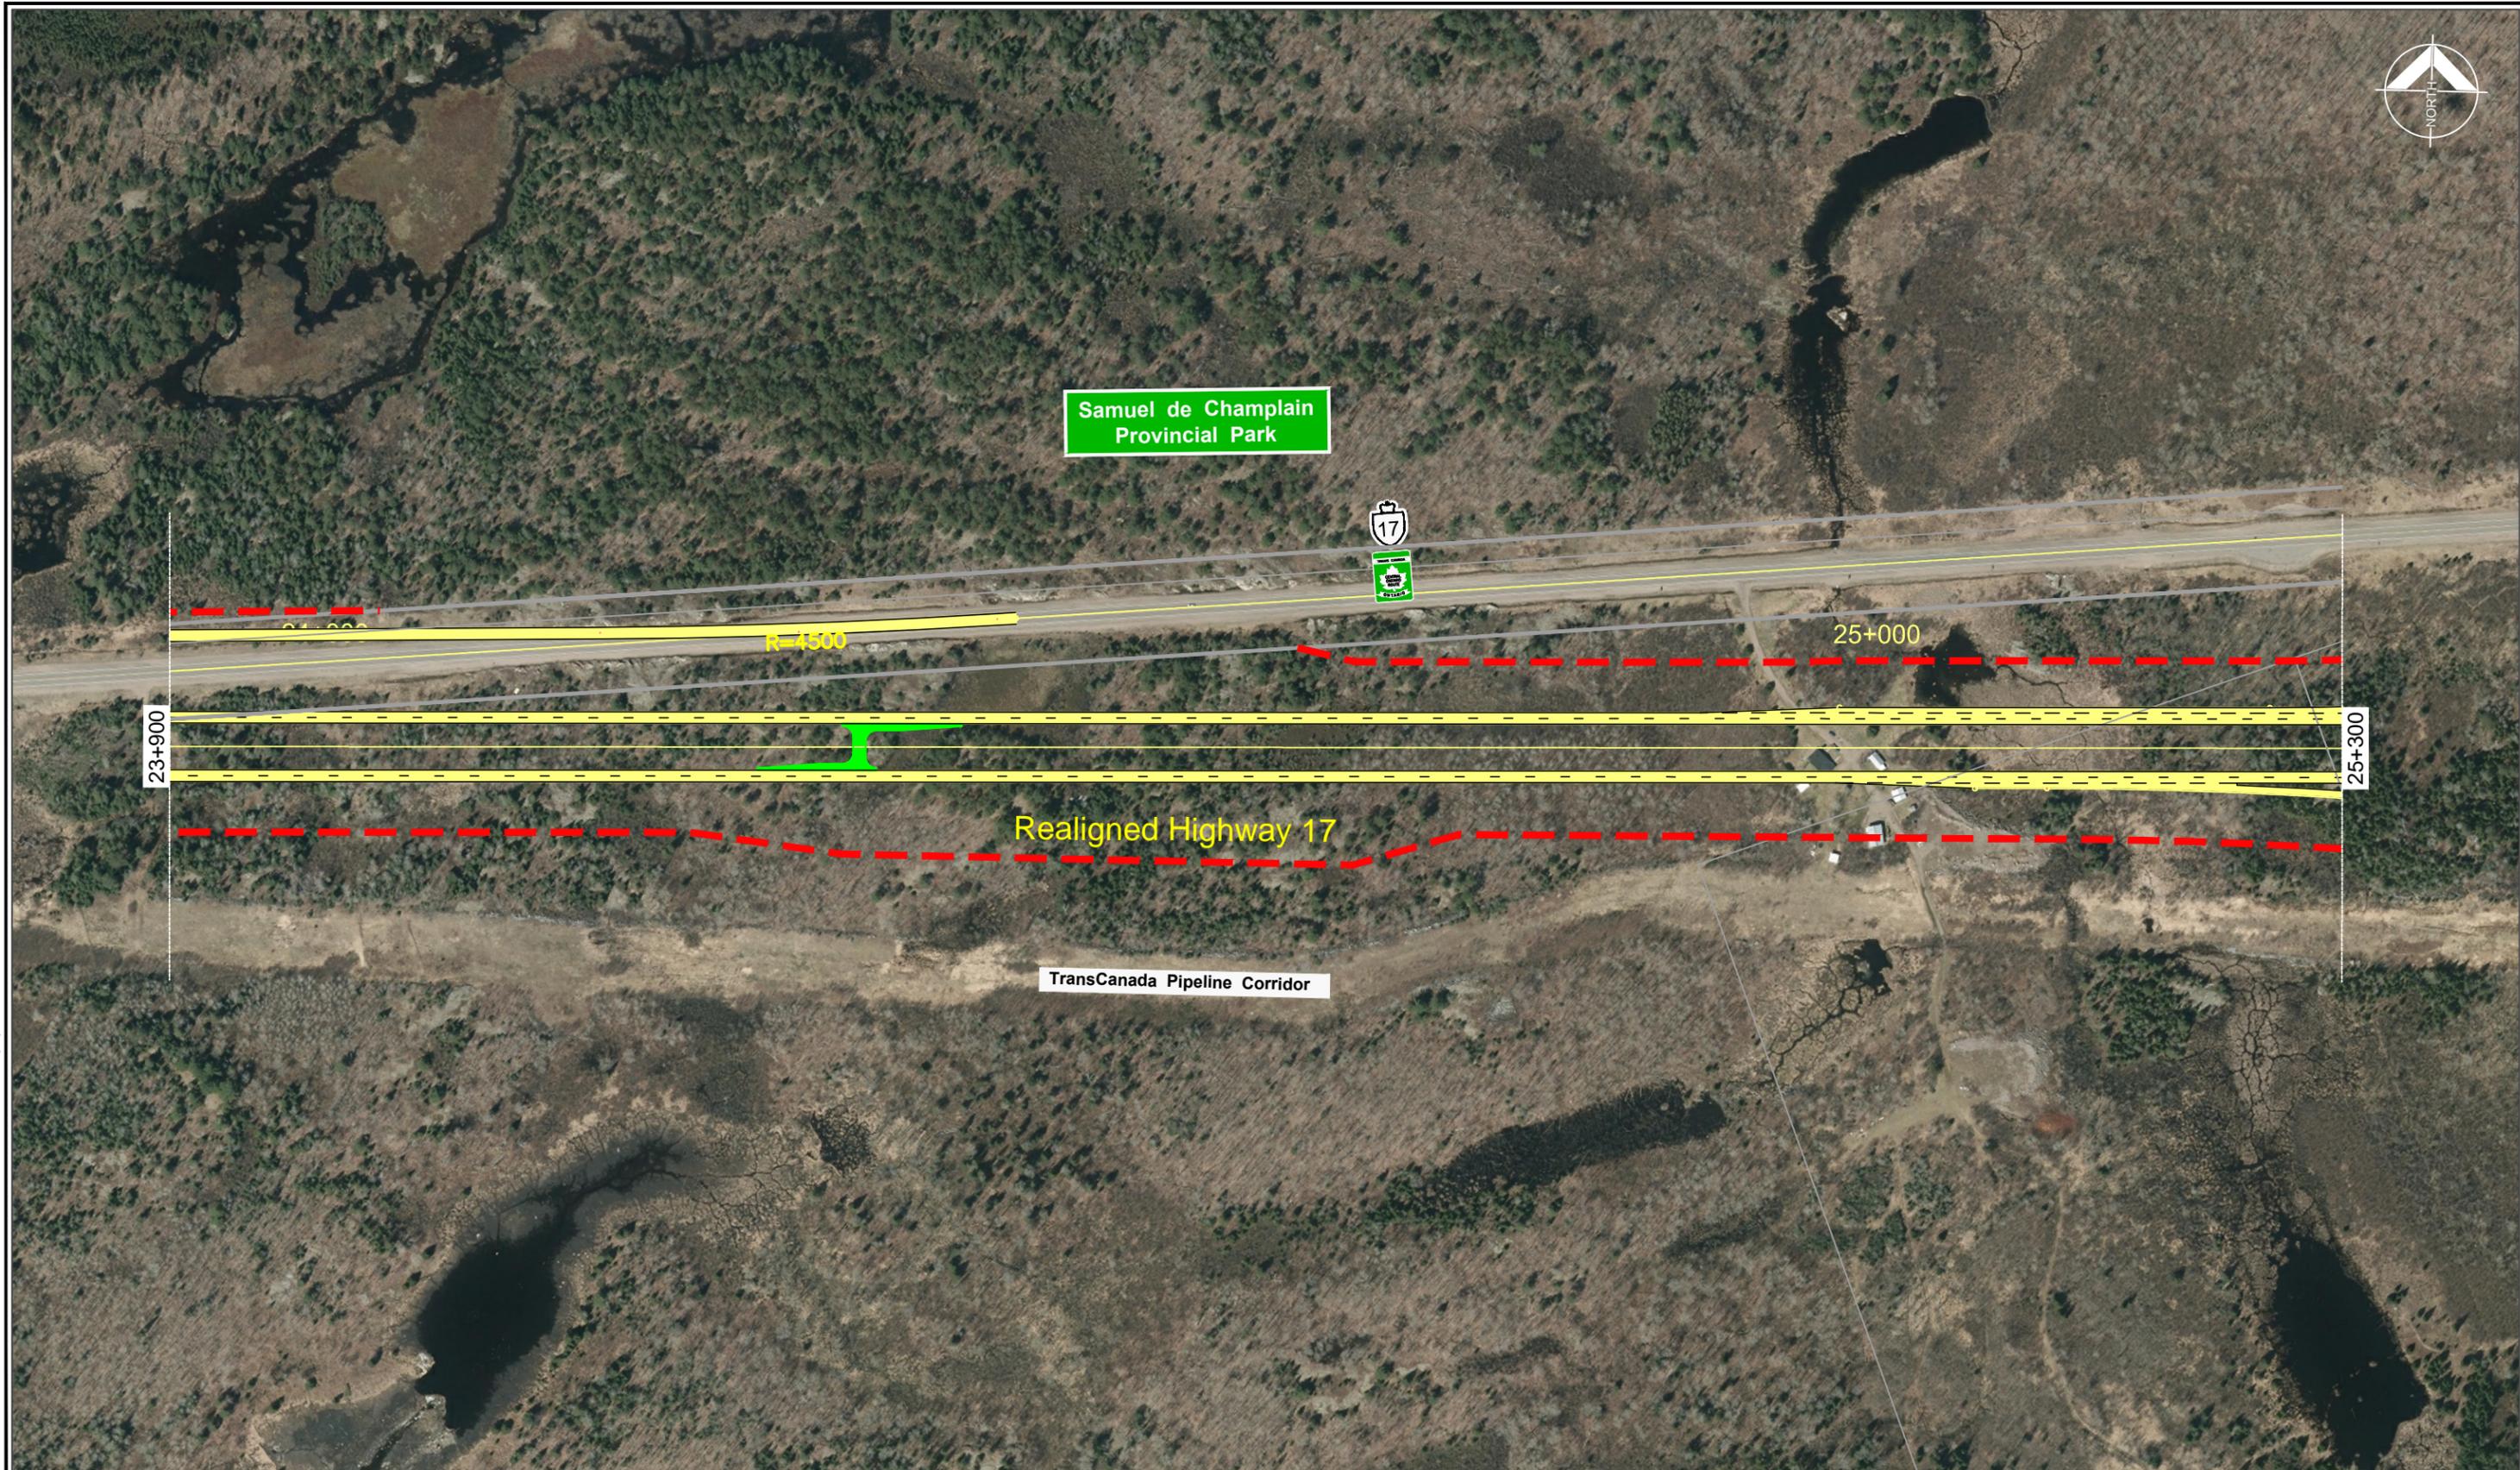

LEGEND:


	NEW CONSTRUCTION		PROPOSED WATERCOURSE REALIGNMENT
	PROPOSED HIGHWAY RIGHT OF WAY		PROPOSED BRIDGE OR CULVERT

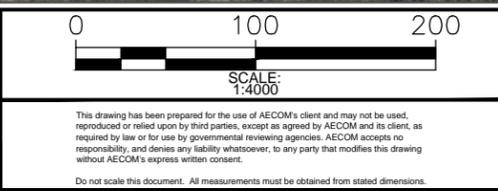

PROJECT: HIGHWAY 17 BONFIELD EASTERLY PRELIMINARY DESIGN
 G.W.P.NO. 5670-10-00

DRAWING: PREFERRED PLAN
 STA:23+900 TO 25+300 (CALVIN)

PROJECT No.: 60241599
 DRAWING No.: 17

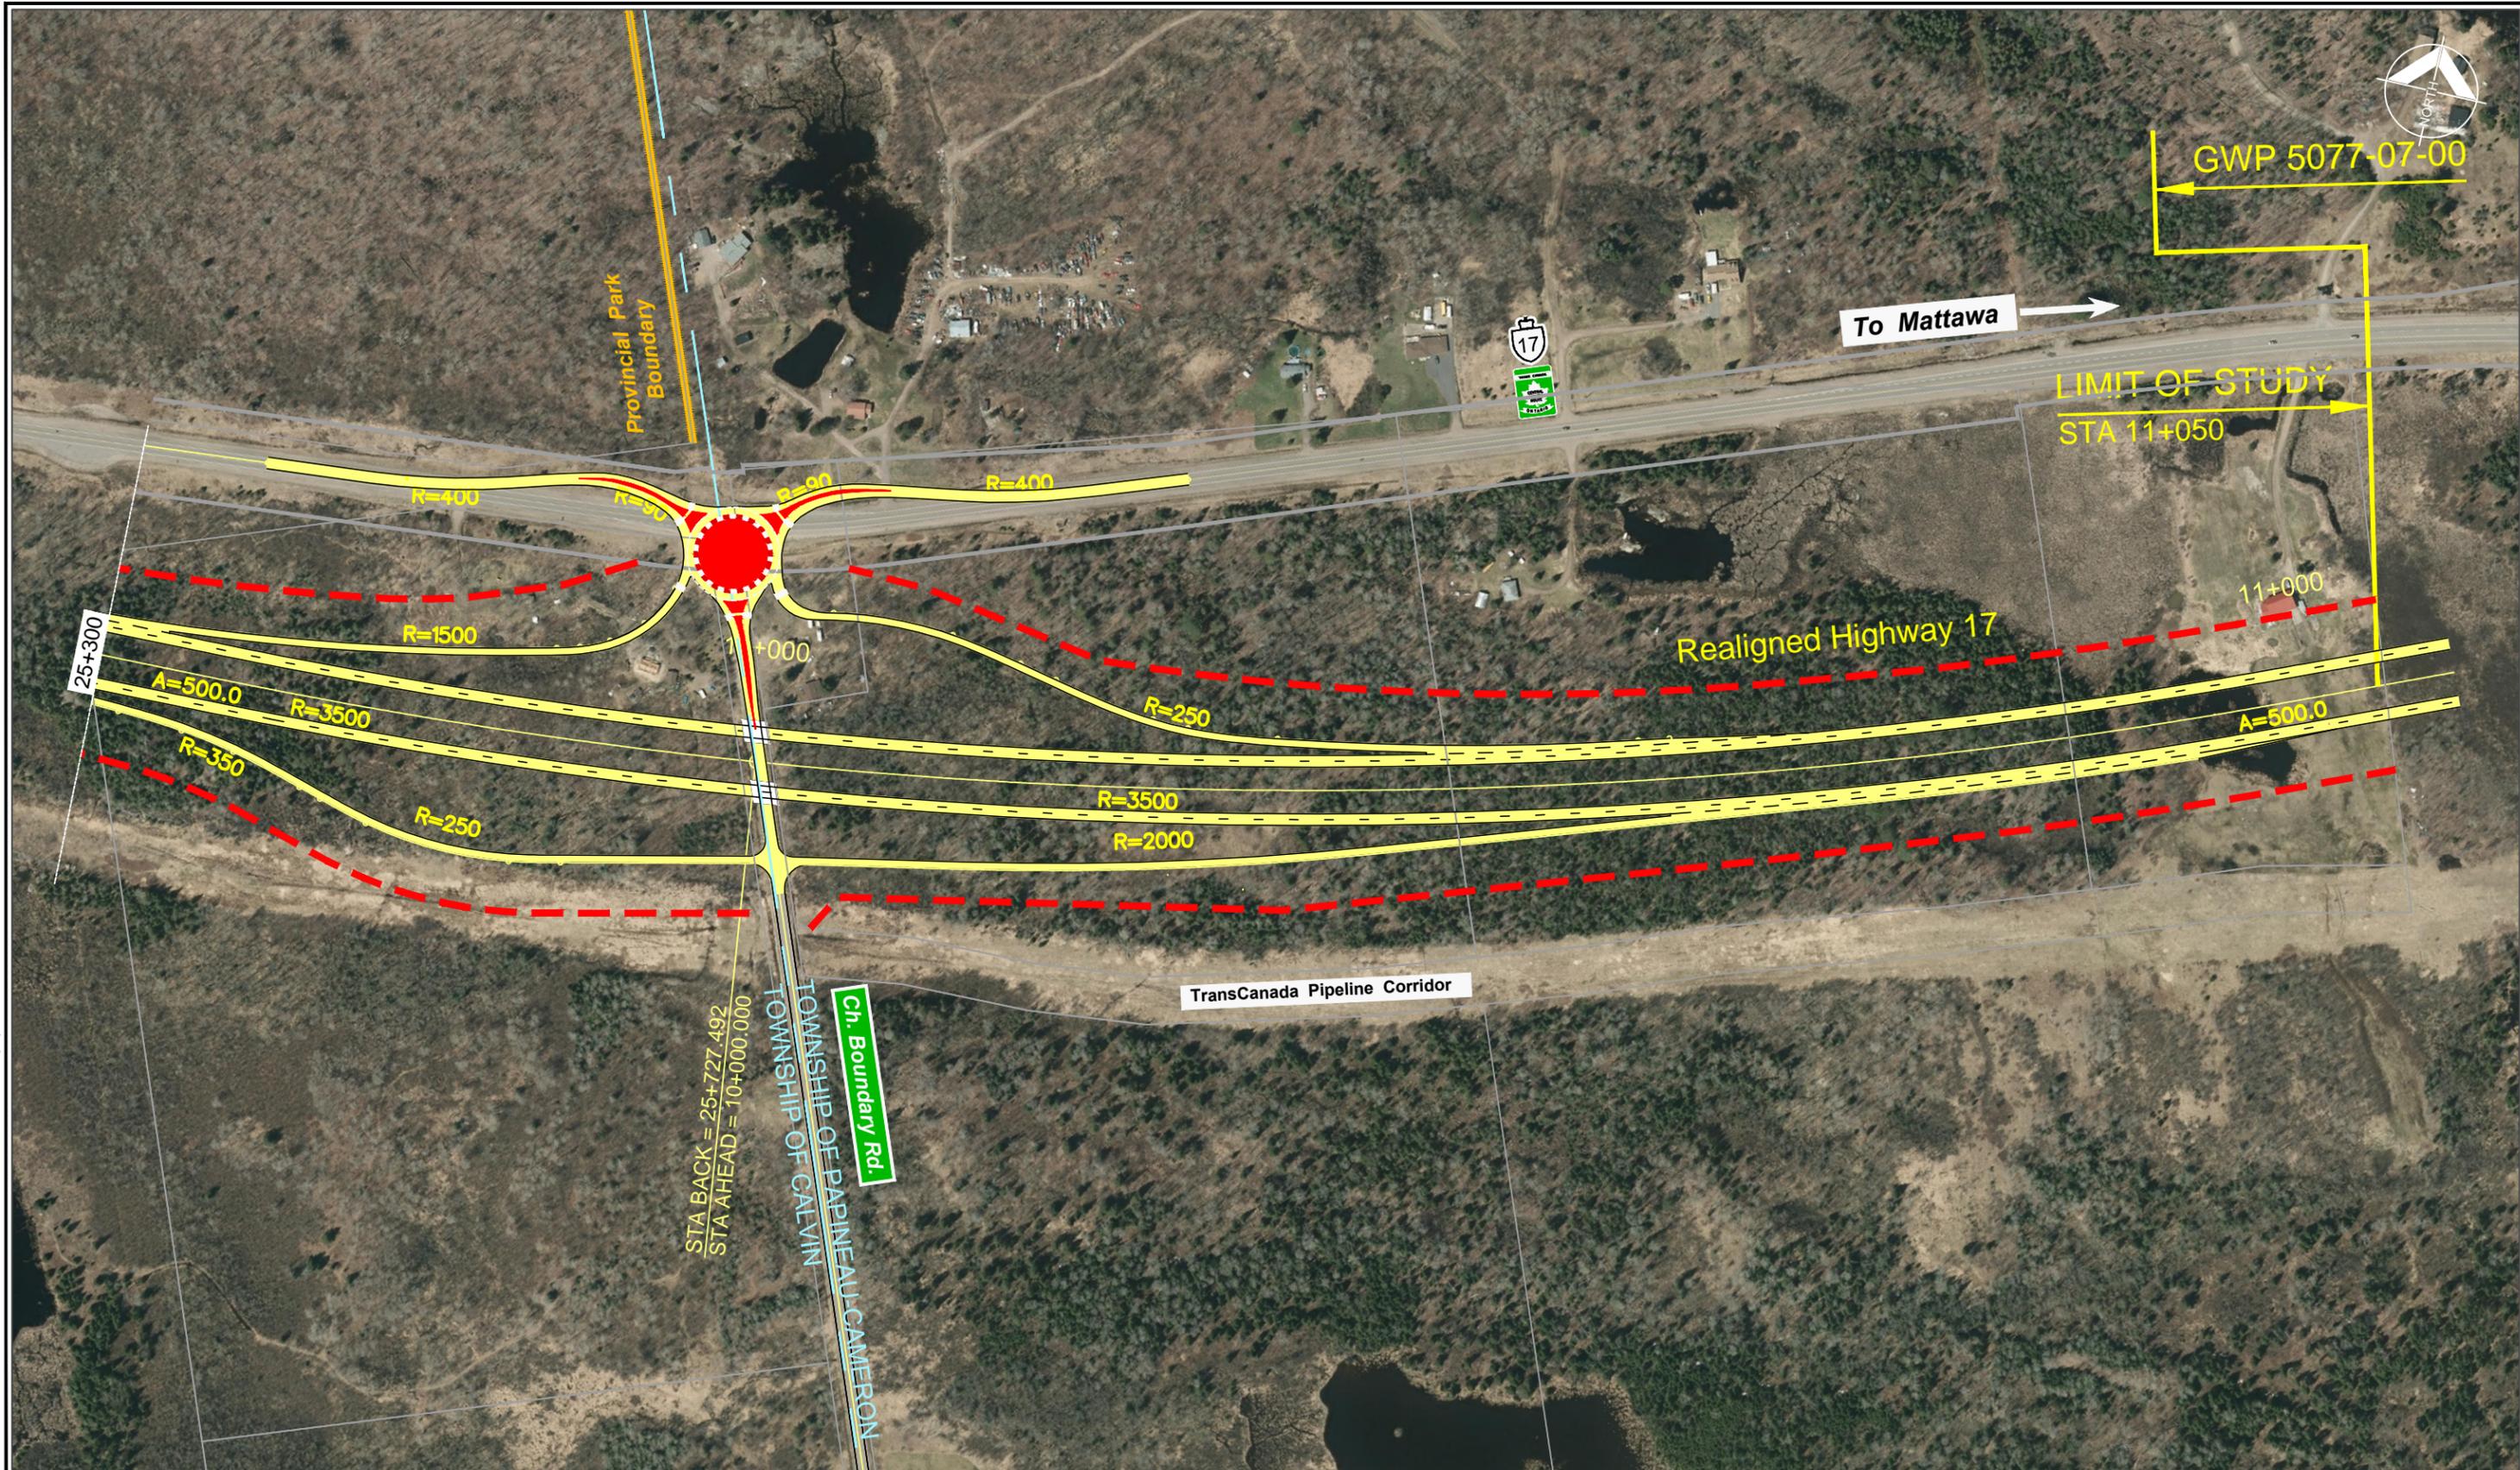


STA BACK = 25+727.492
 STA AHEAD = 10+000.000
 TOWNSHIP OF CALVIN
 Ch. Boundary Rd.
 TOWNSHIP OF PAPINEAU-CAMERON



LEGEND:

	NEW CONSTRUCTION		PROPOSED WATERCOURSE REALIGNMENT
	PROPOSED HIGHWAY RIGHT OF WAY		PROPOSED BRIDGE OR CULVERT

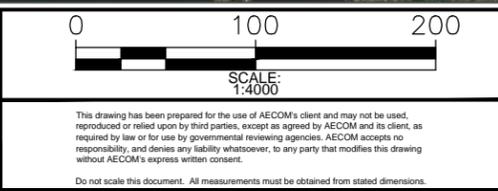

PROJECT: HIGHWAY 17 BONFIELD EASTERLY PRELIMINARY DESIGN
 G.W.P.NO. 5670-10-00

DRAWING: PREFERRED PLAN
 STA: 25+300 (CALVIN) TO 11+050 (PAPINEAU-CAMERON)

PROJECT No.: 60241599
 DRAWING No.: 18